

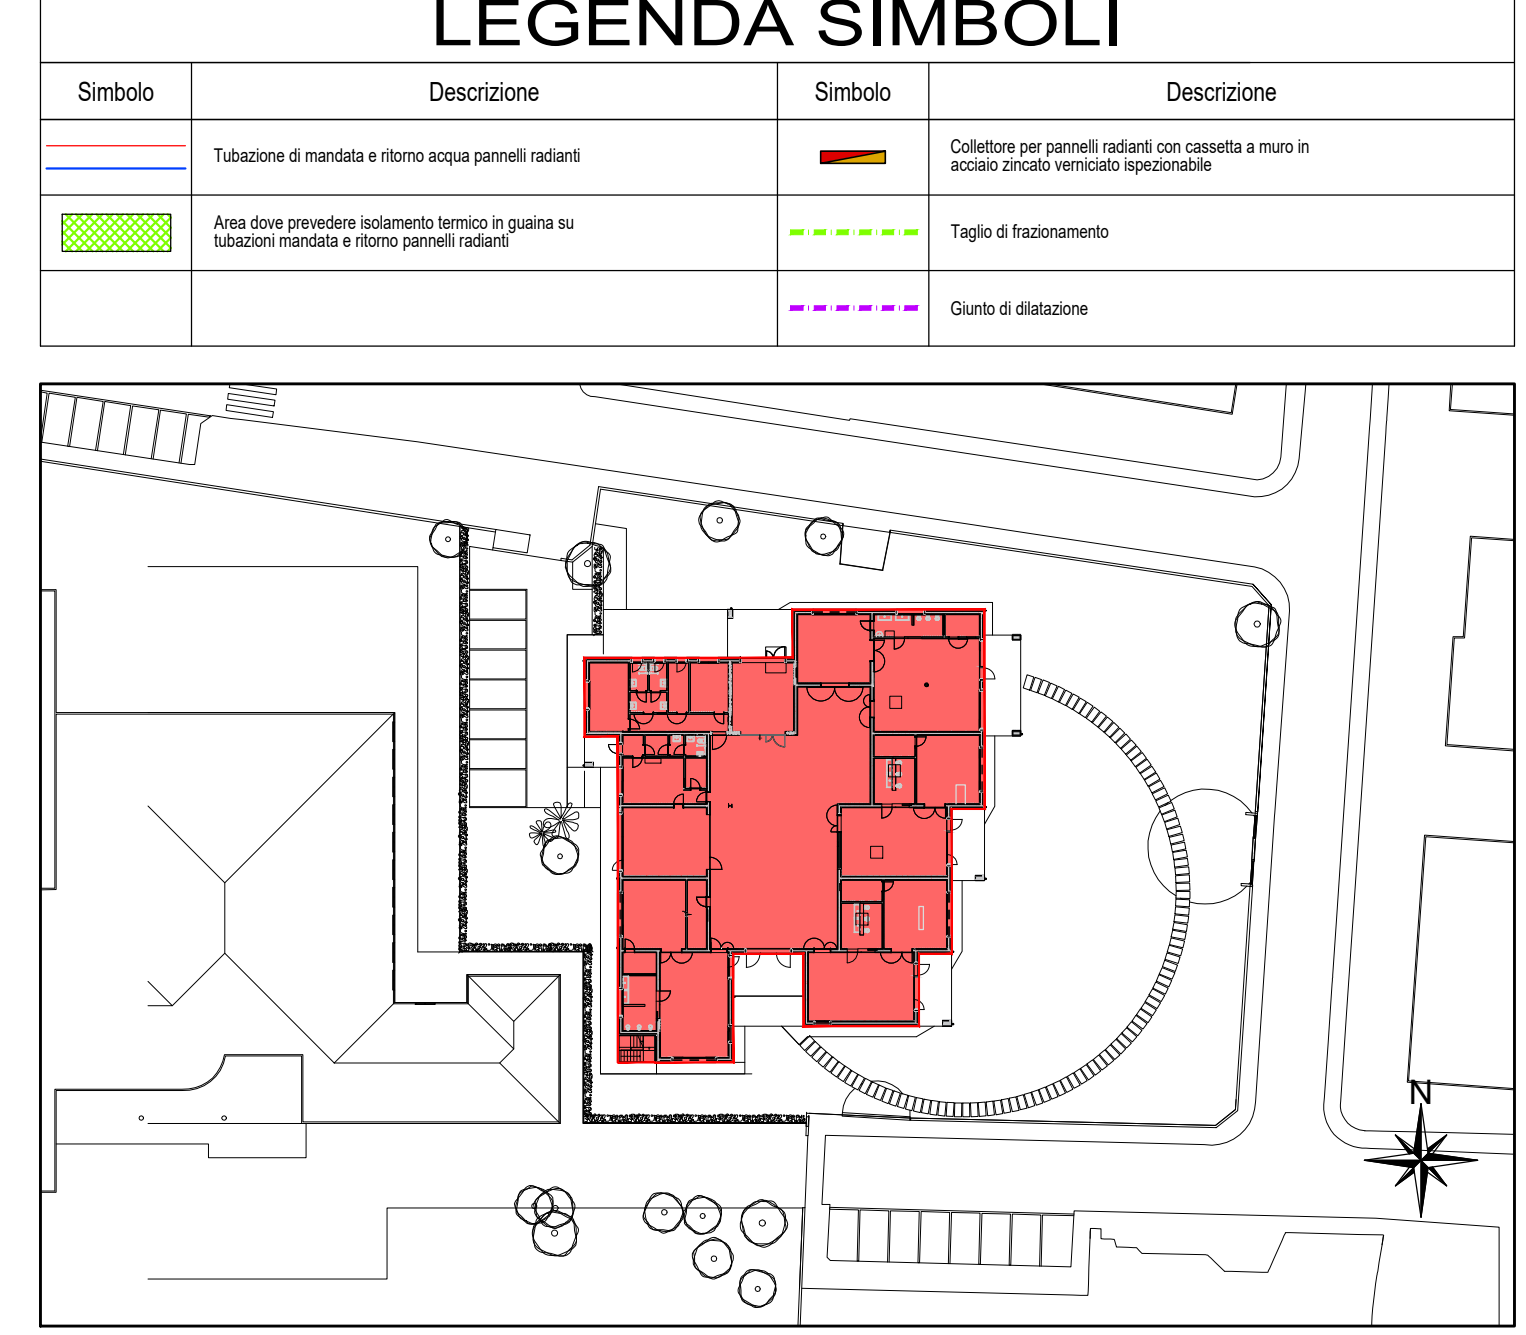
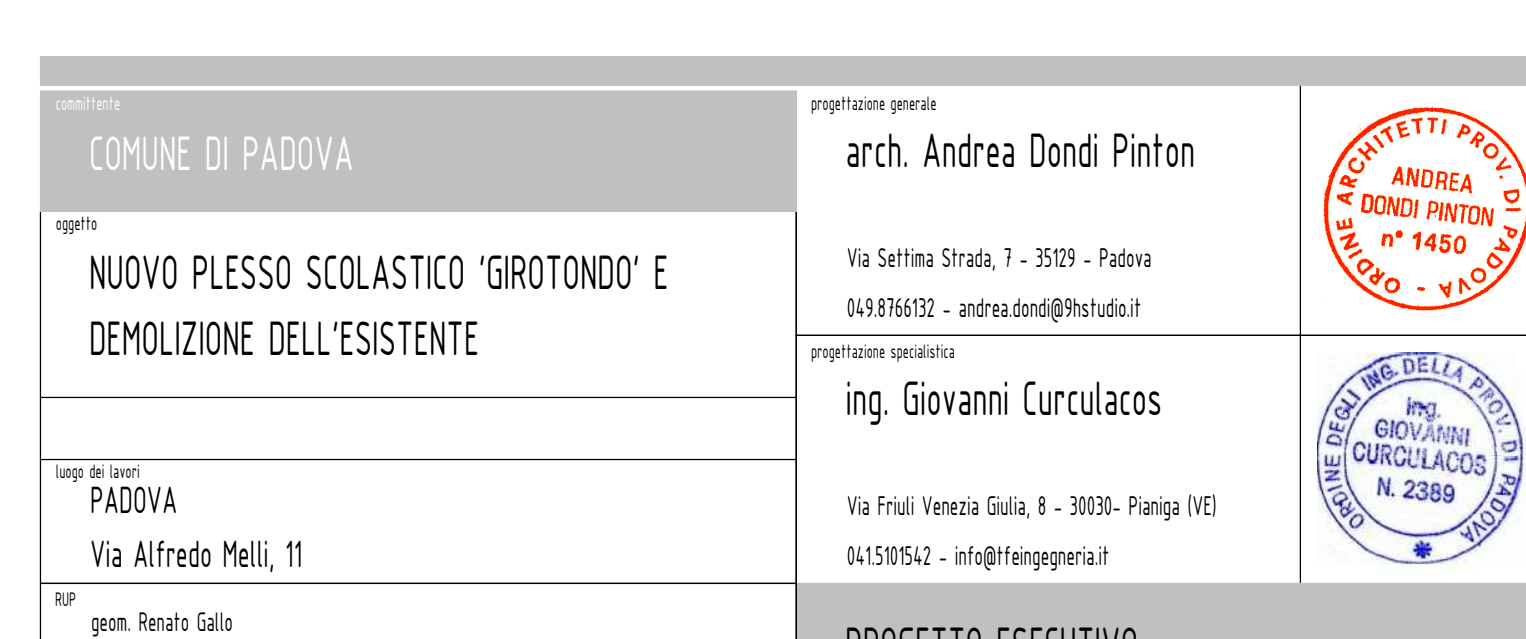
 
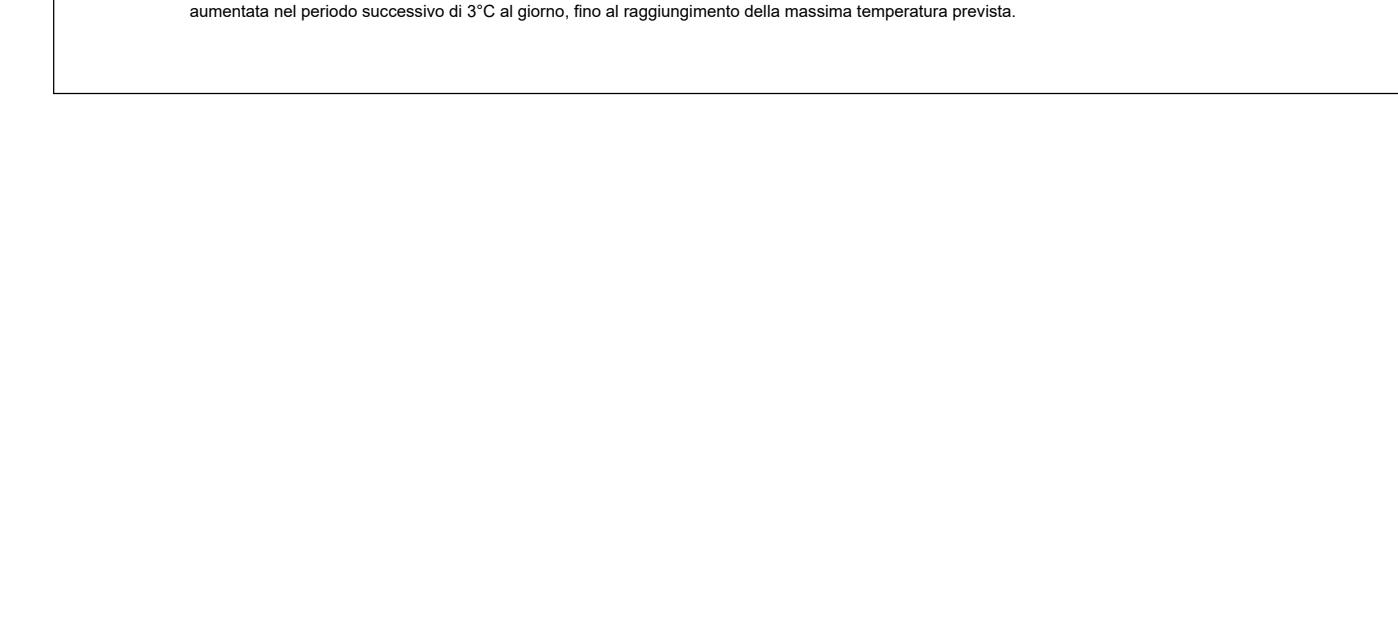
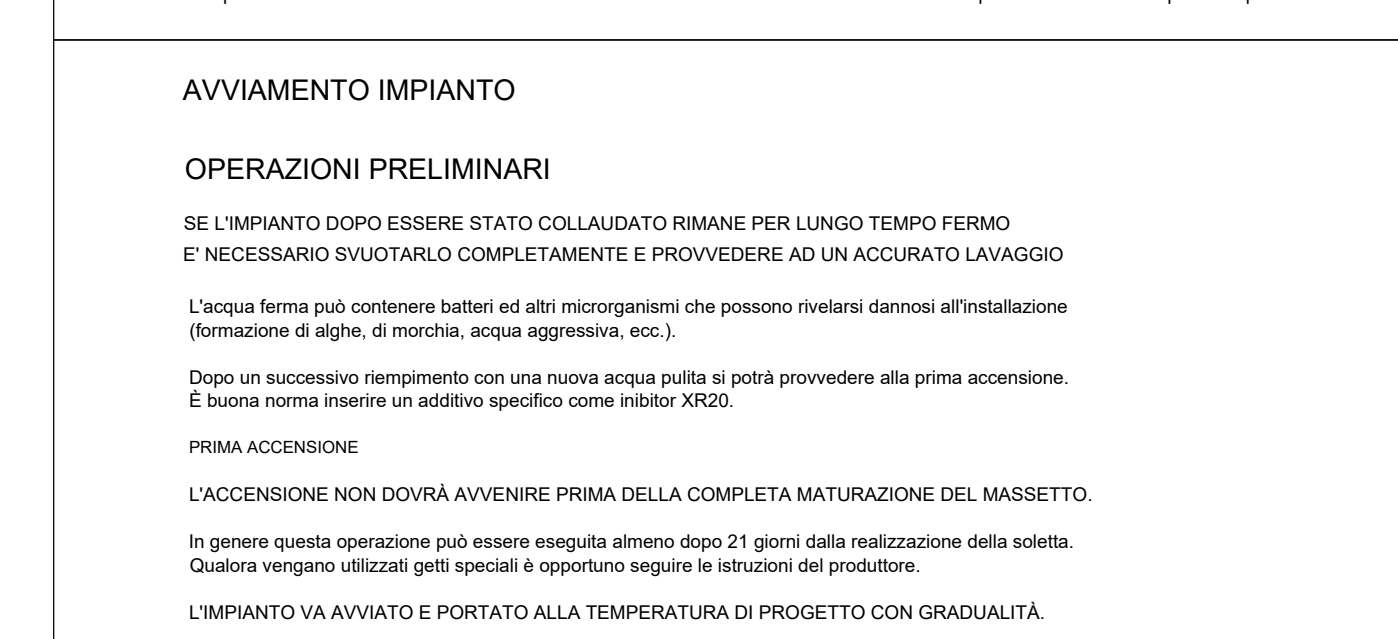
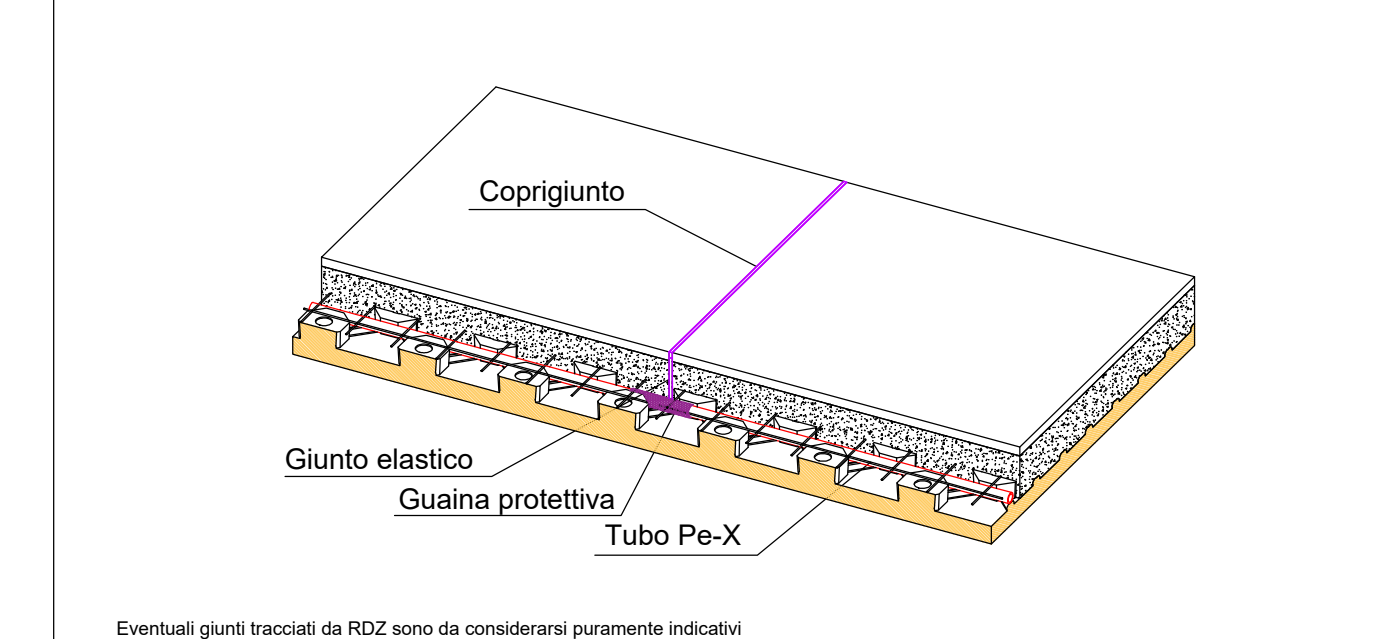
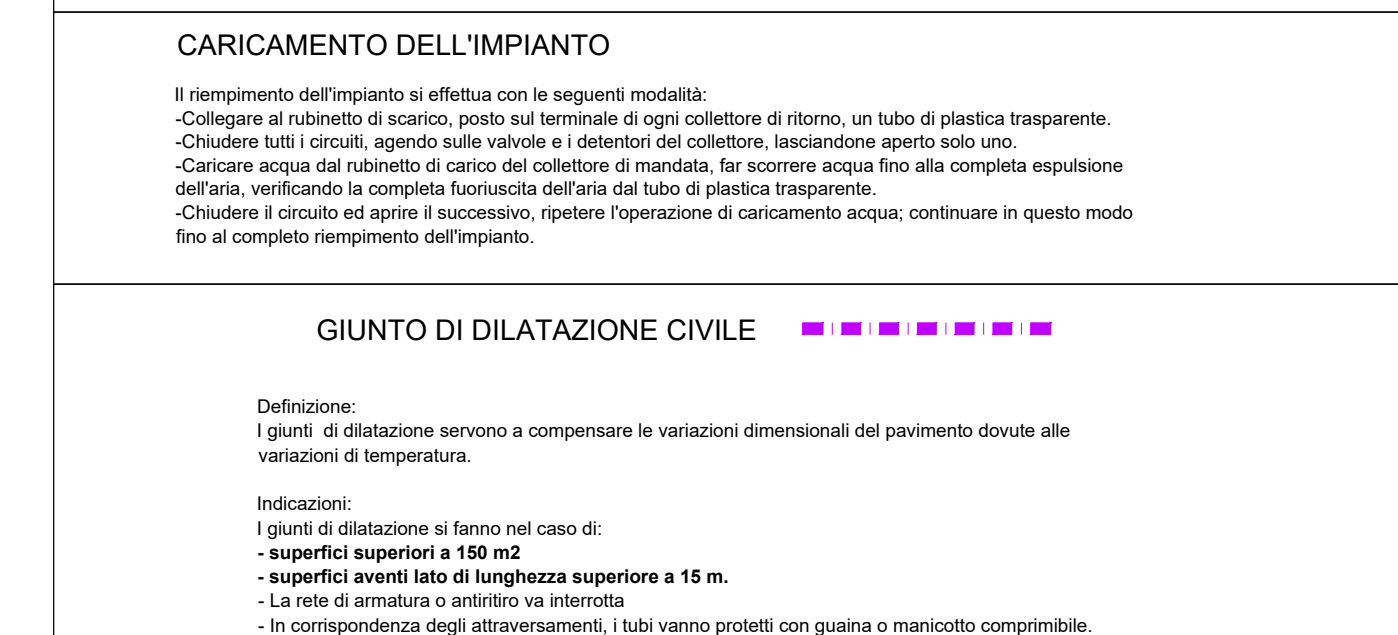
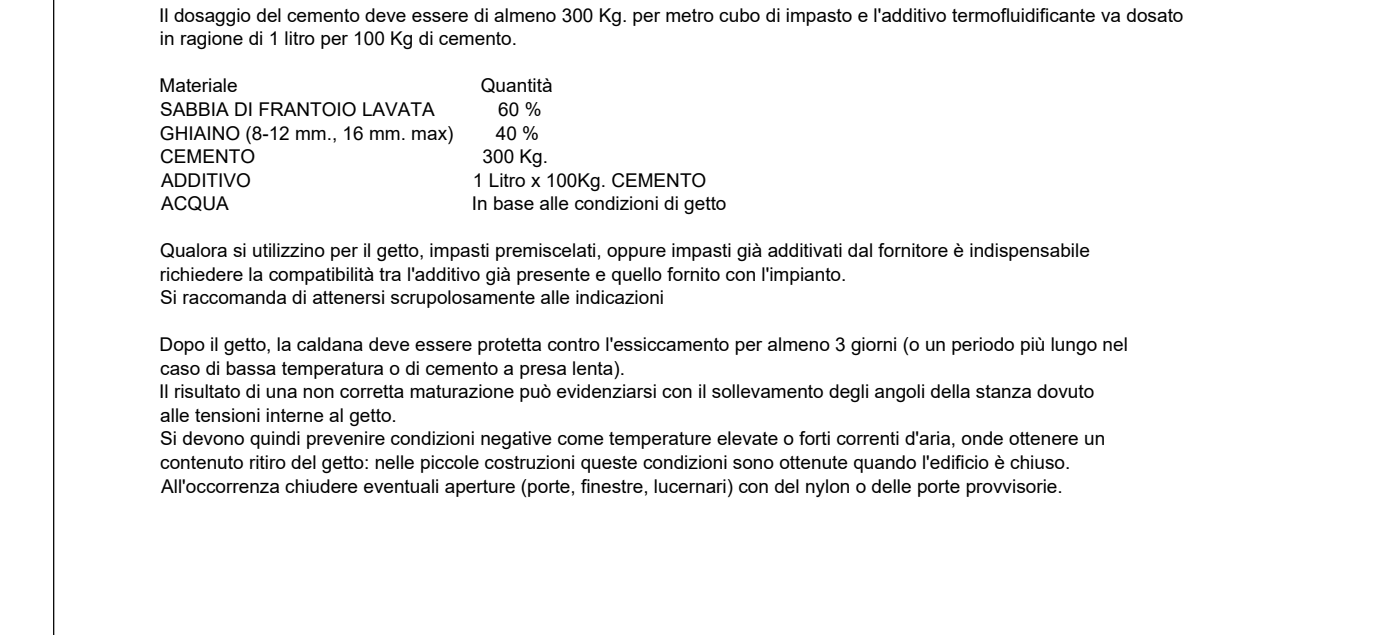
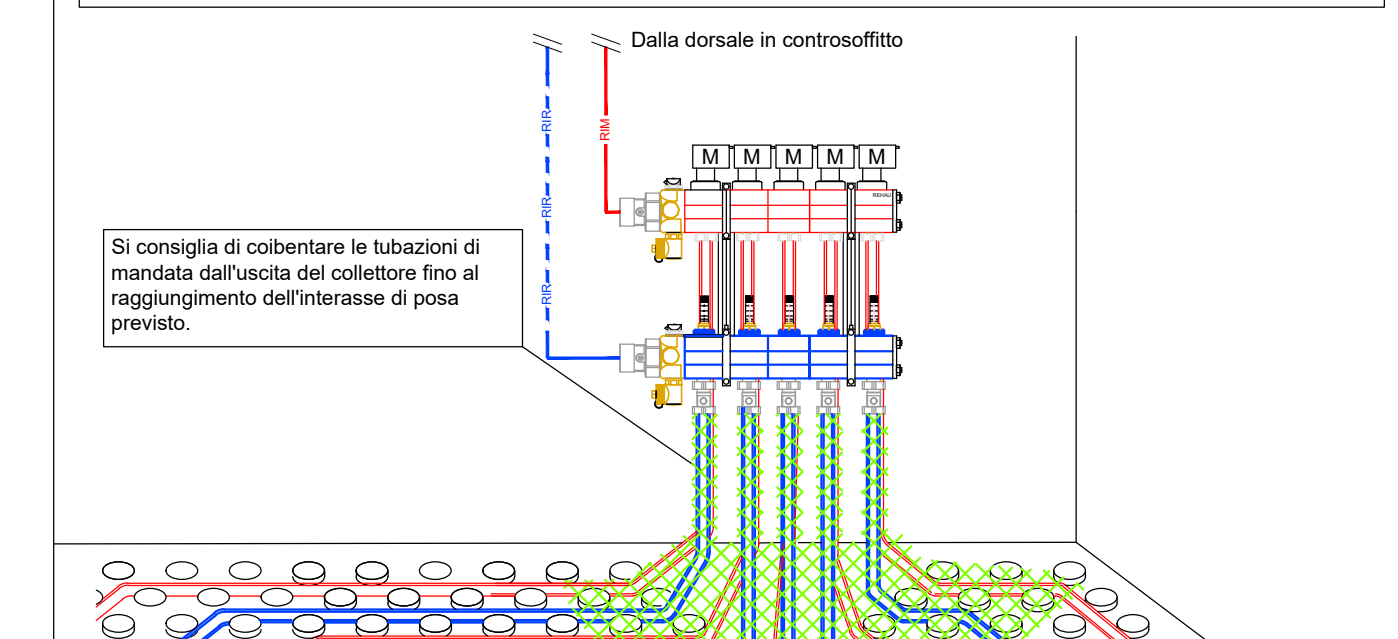
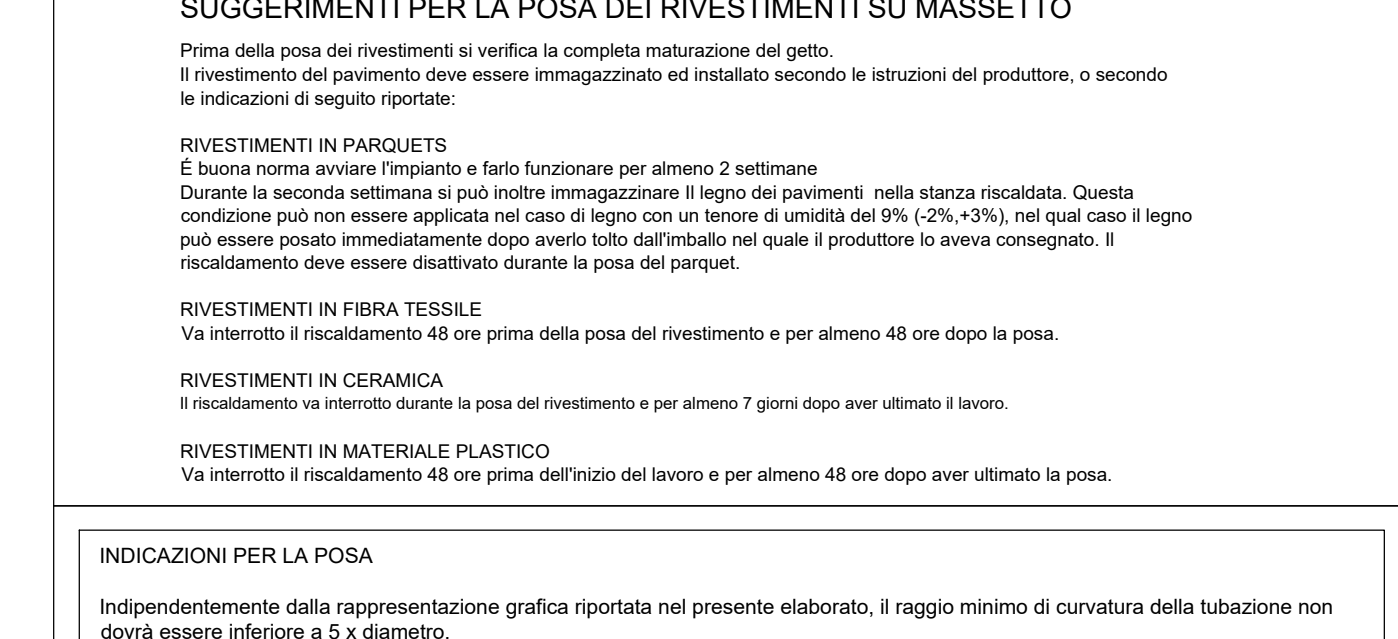
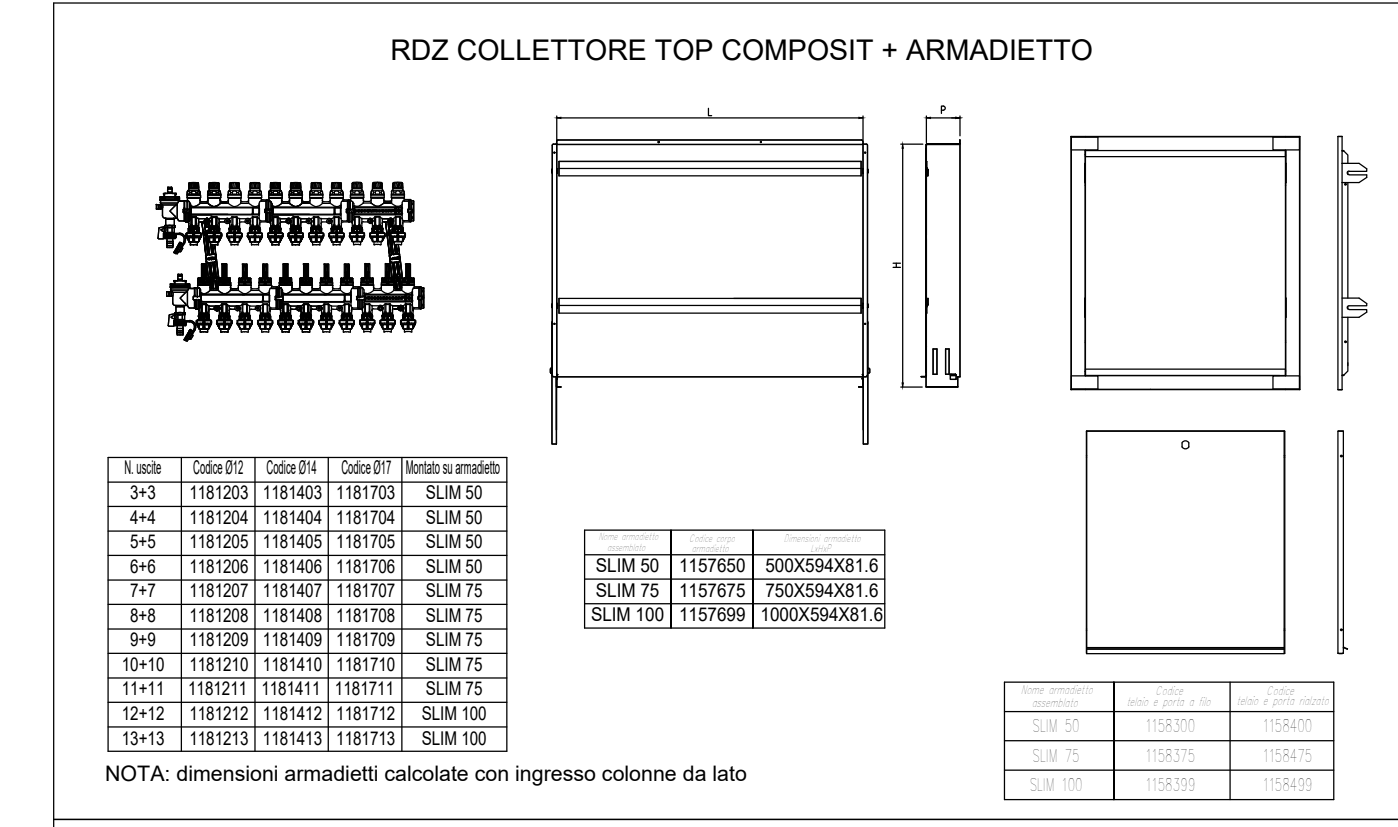
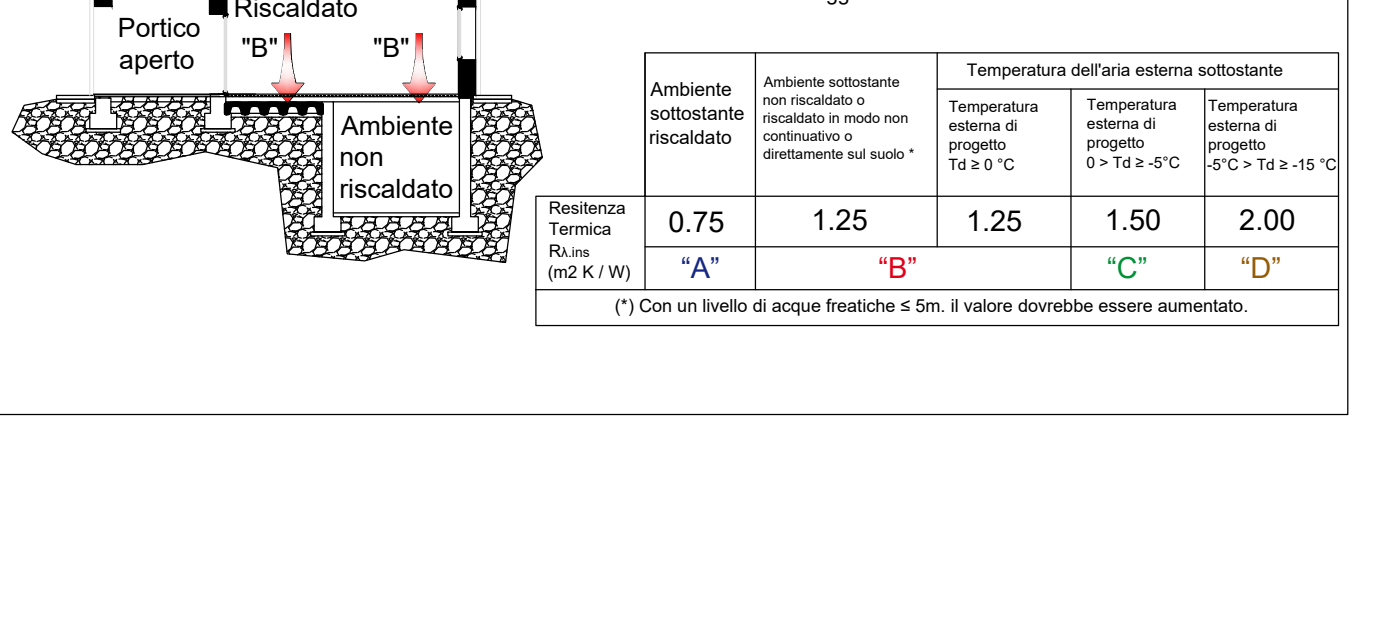
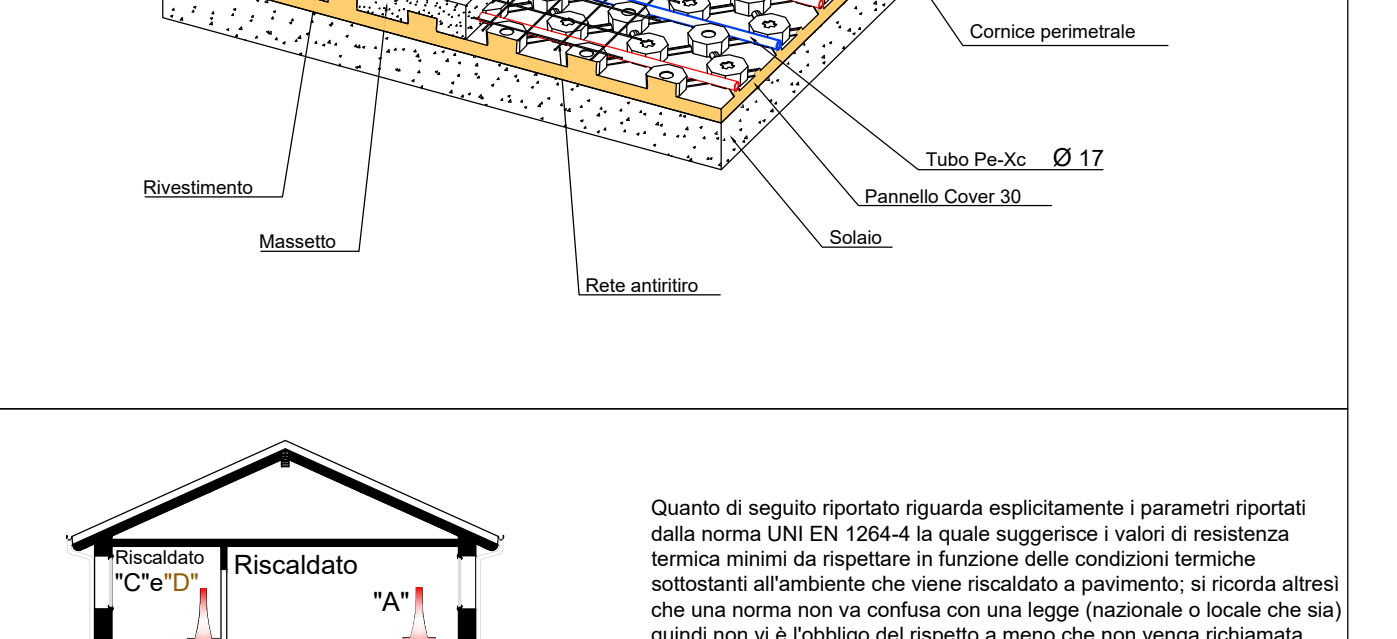
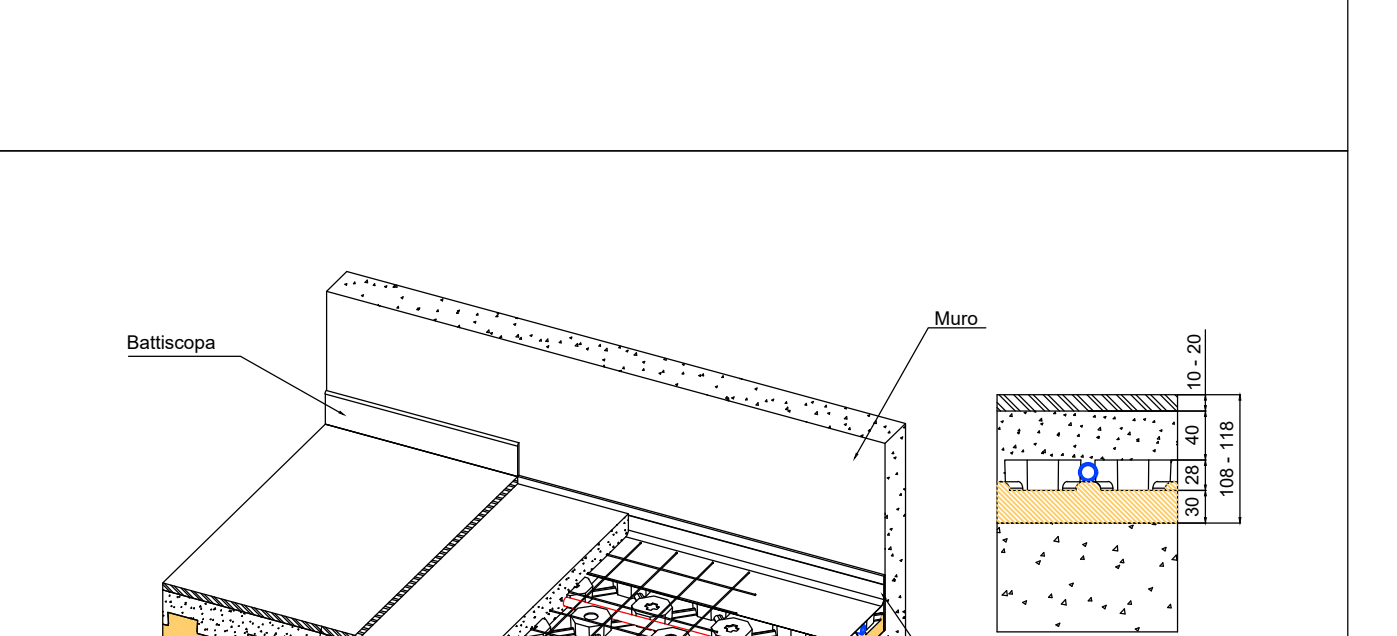
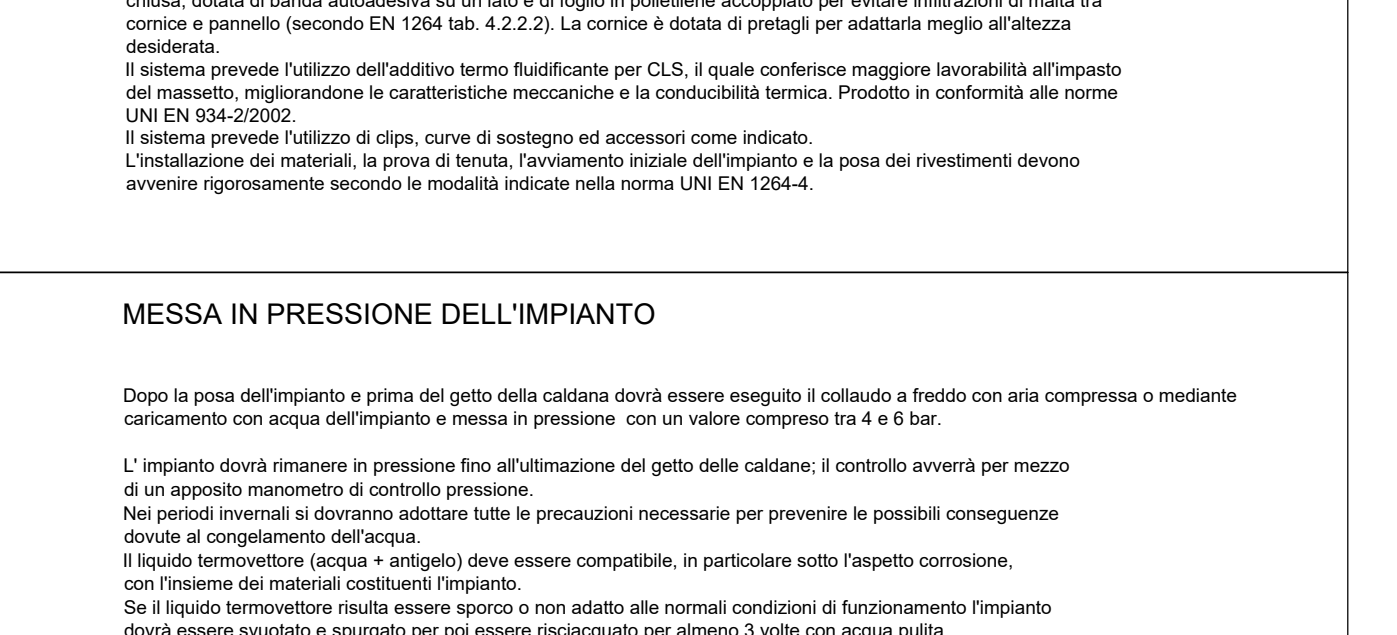
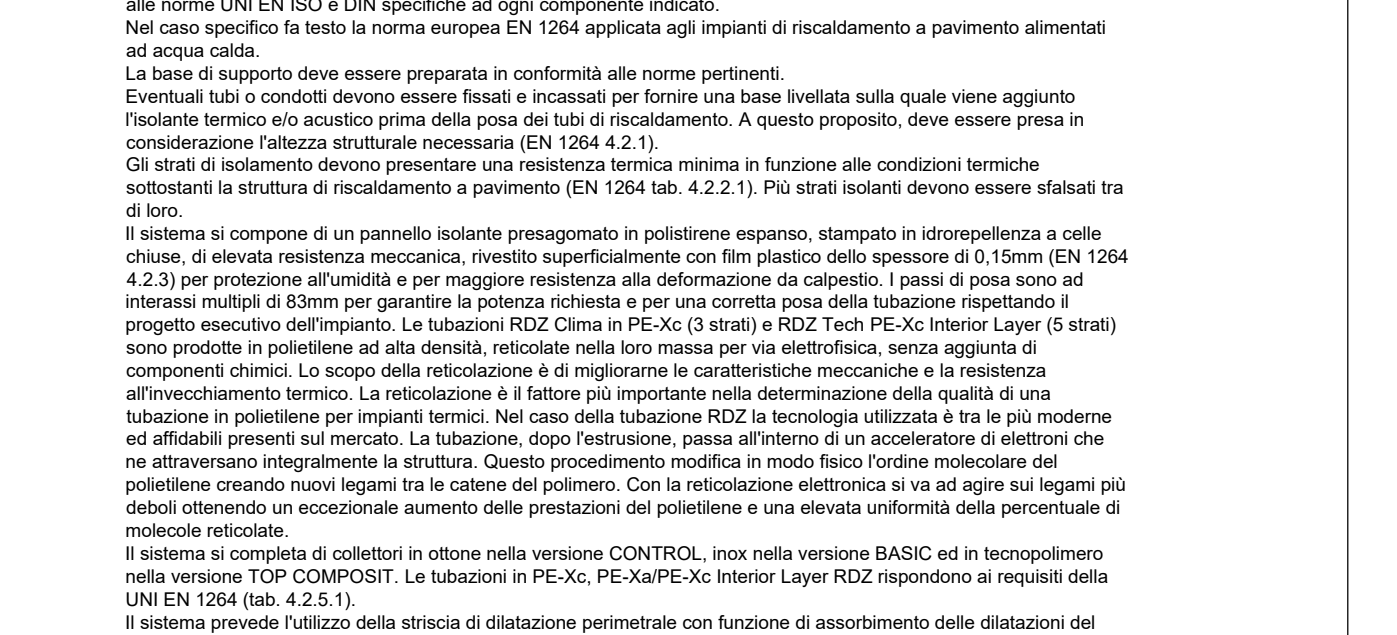
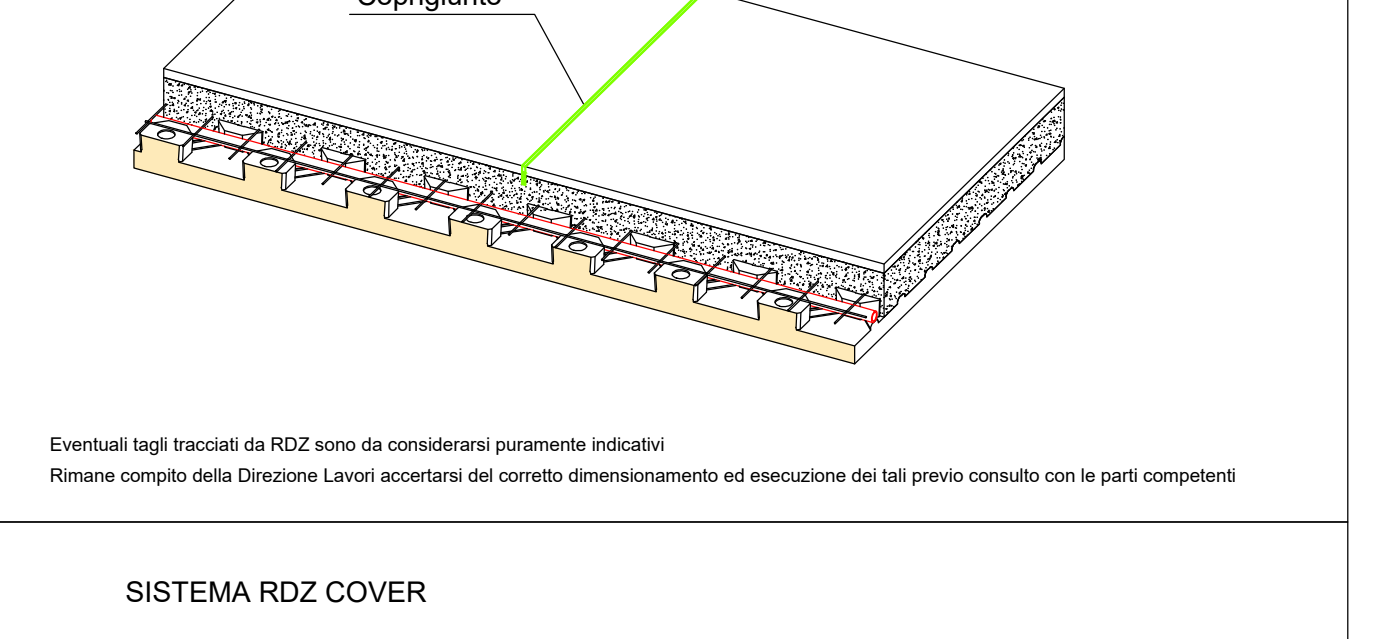
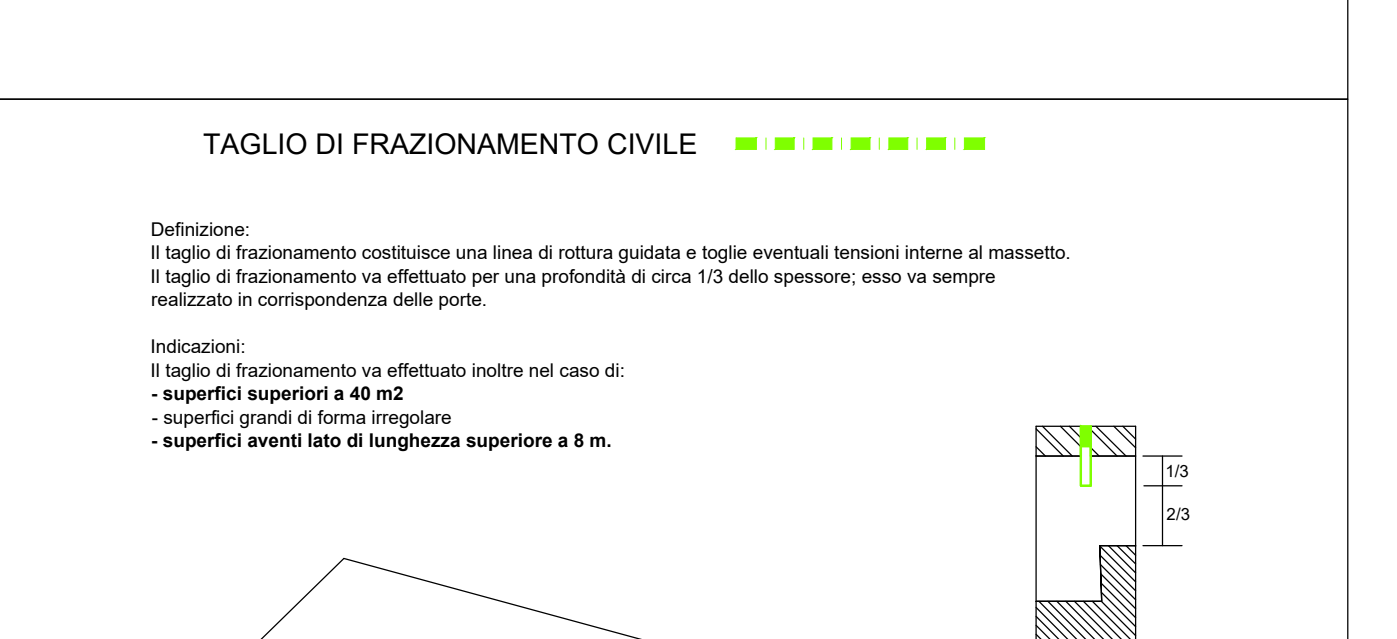


Colonna	N. Alveoli	Tipologia	TOP COMPOSITO (m ²)	Temperatura (°C)	Portata (m ³ /h)	PCD (mm/1000)	Pressione applicata (kPa)	Portata (m ³ /h)	Nome collettore
1	34	1	4027	156	4027	156	4027	4027	1
2	34	2	4027	156	4027	156	4027	4027	2
3	34	3	4027	156	4027	156	4027	4027	3
4	34	4	4027	156	4027	156	4027	4027	4
5	34	5	4027	156	4027	156	4027	4027	5
6	34	6	4027	156	4027	156	4027	4027	6
7	34	7	4027	156	4027	156	4027	4027	7
8	34	8	4027	156	4027	156	4027	4027	8
9	34	9	4027	156	4027	156	4027	4027	9
10	34	10	4027	156	4027	156	4027	4027	10
11	34	11	4027	156	4027	156	4027	4027	11
12	34	12	4027	156	4027	156	4027	4027	12

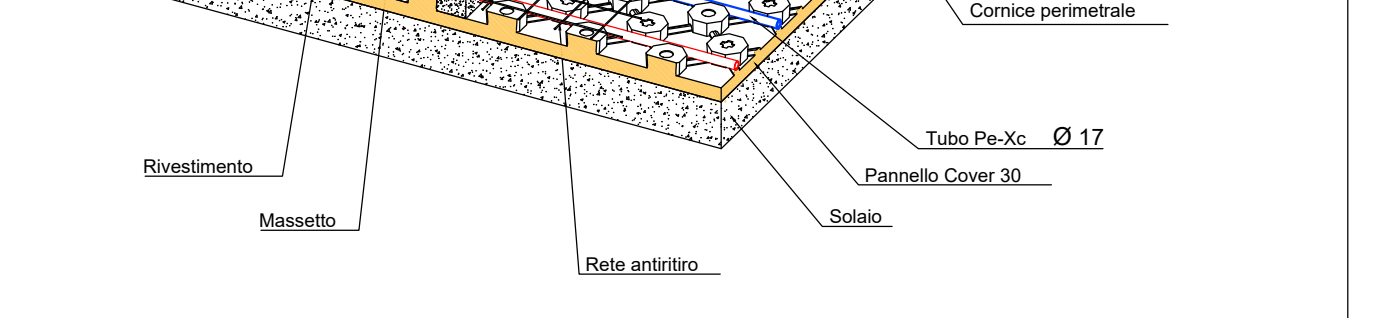

KEYPLAN - SCALA INDICATIVA

N.B. LA LEGGERE DELLE APPROPRIATE E DELLE CONSULTARE, INTERPRETARE IN FUNZIONE DELLE LIMITAZIONI DELLA PRESSIONE CHE LA RAPPRESENTAZIONE GRAFICA, ISONOMETRICA E EMBOLICA CONSENTE.

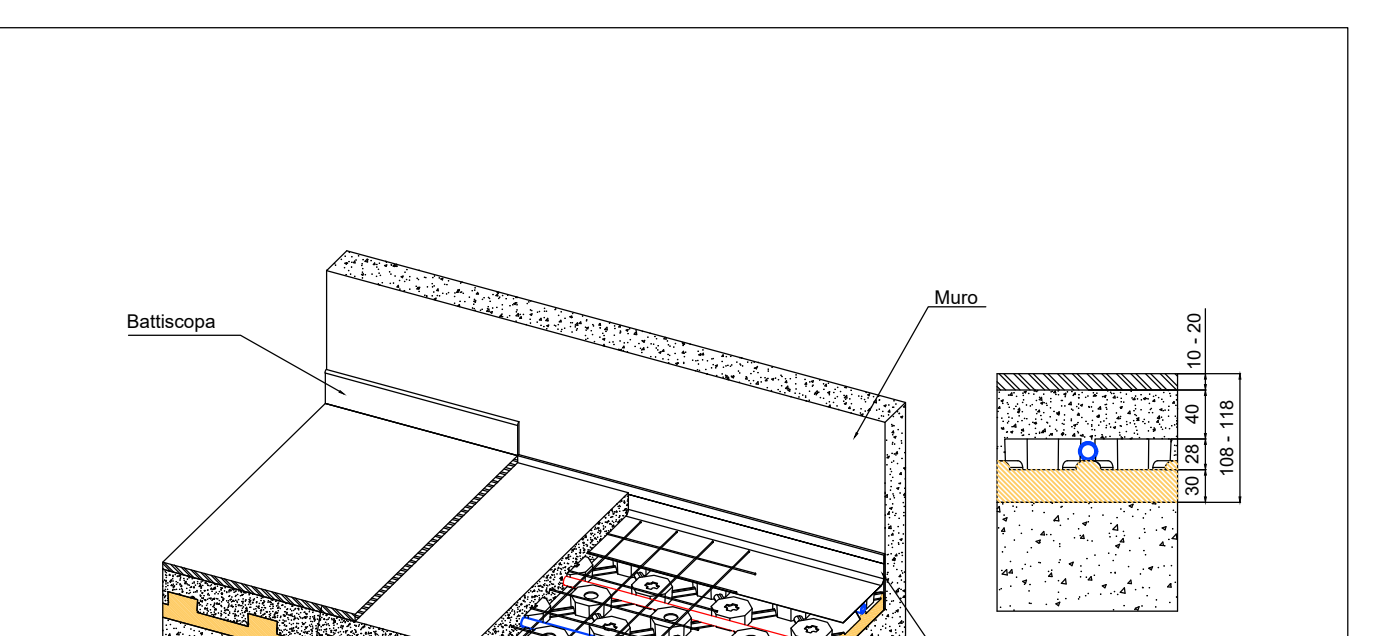

PIANTA PIANO TERRA - IMPIANTO AERAILICO - SCALA 1:50