




0. L0 - via Oberdan 1:100

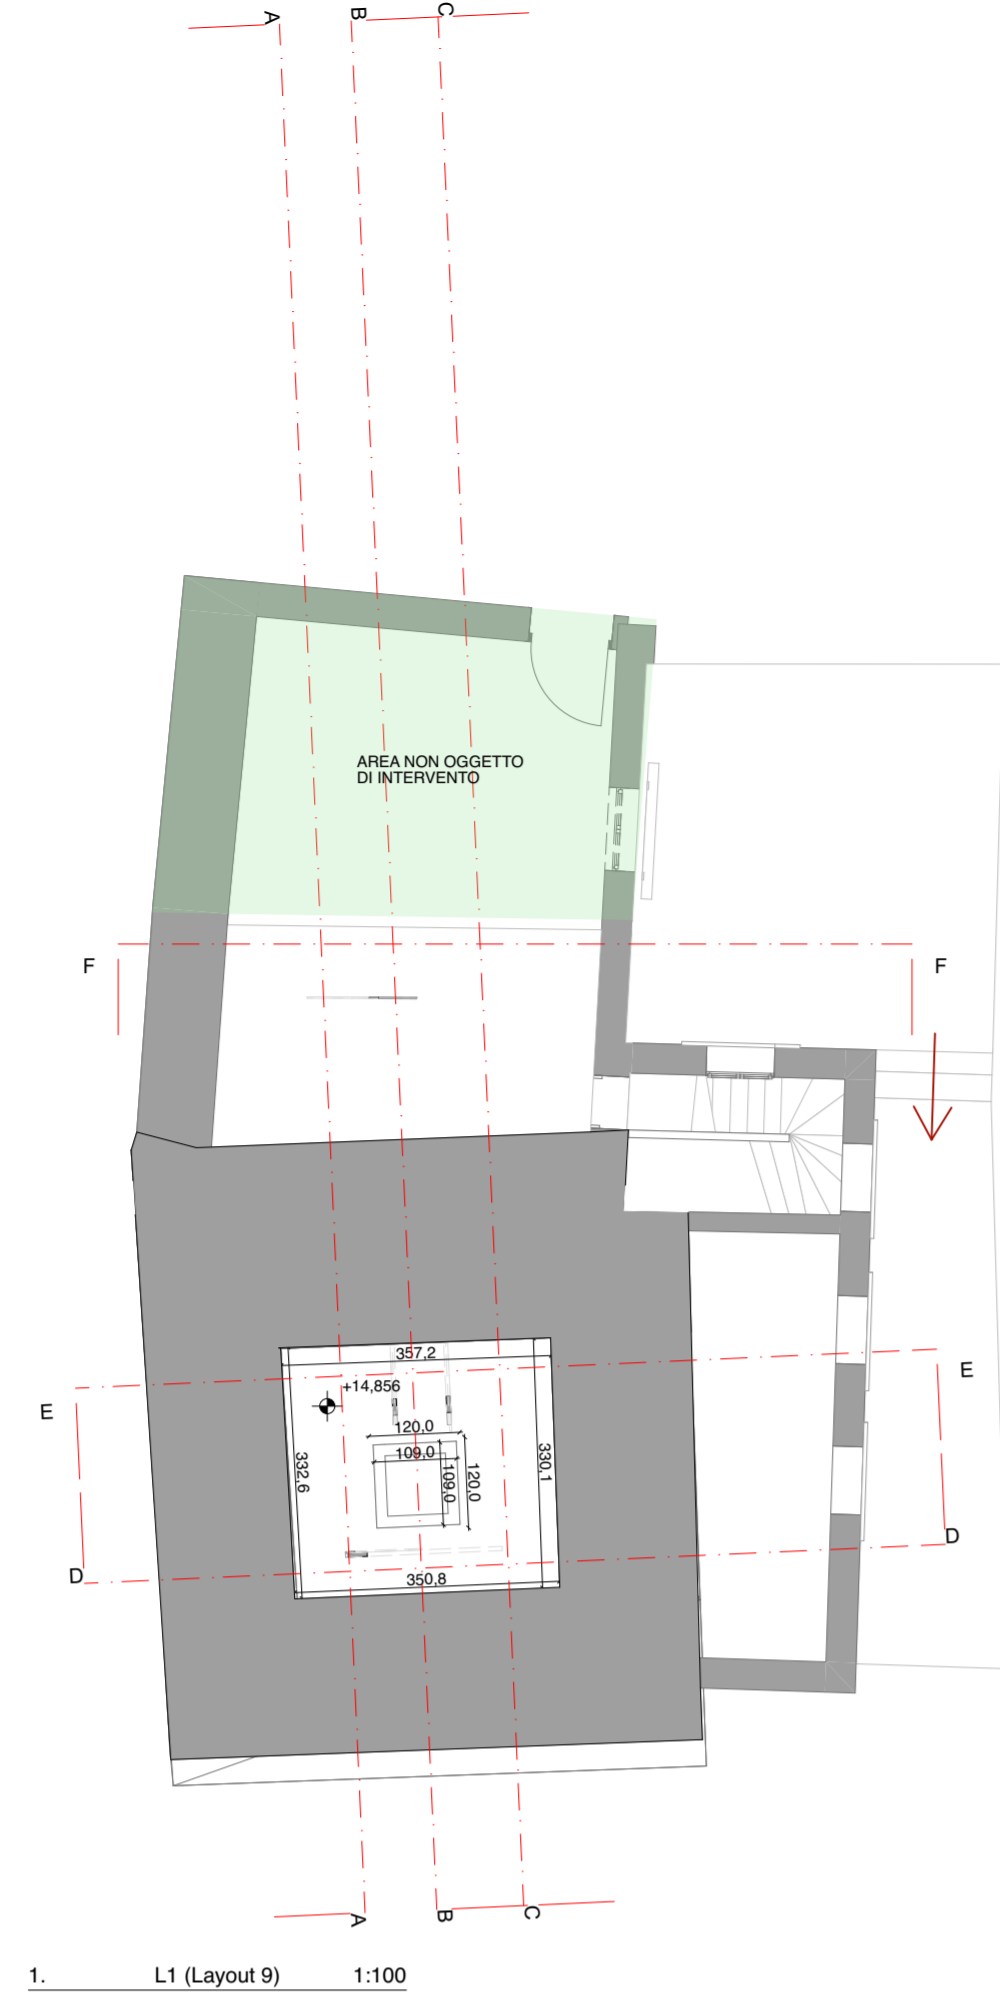


1. L1 (Layout 9) 1:100

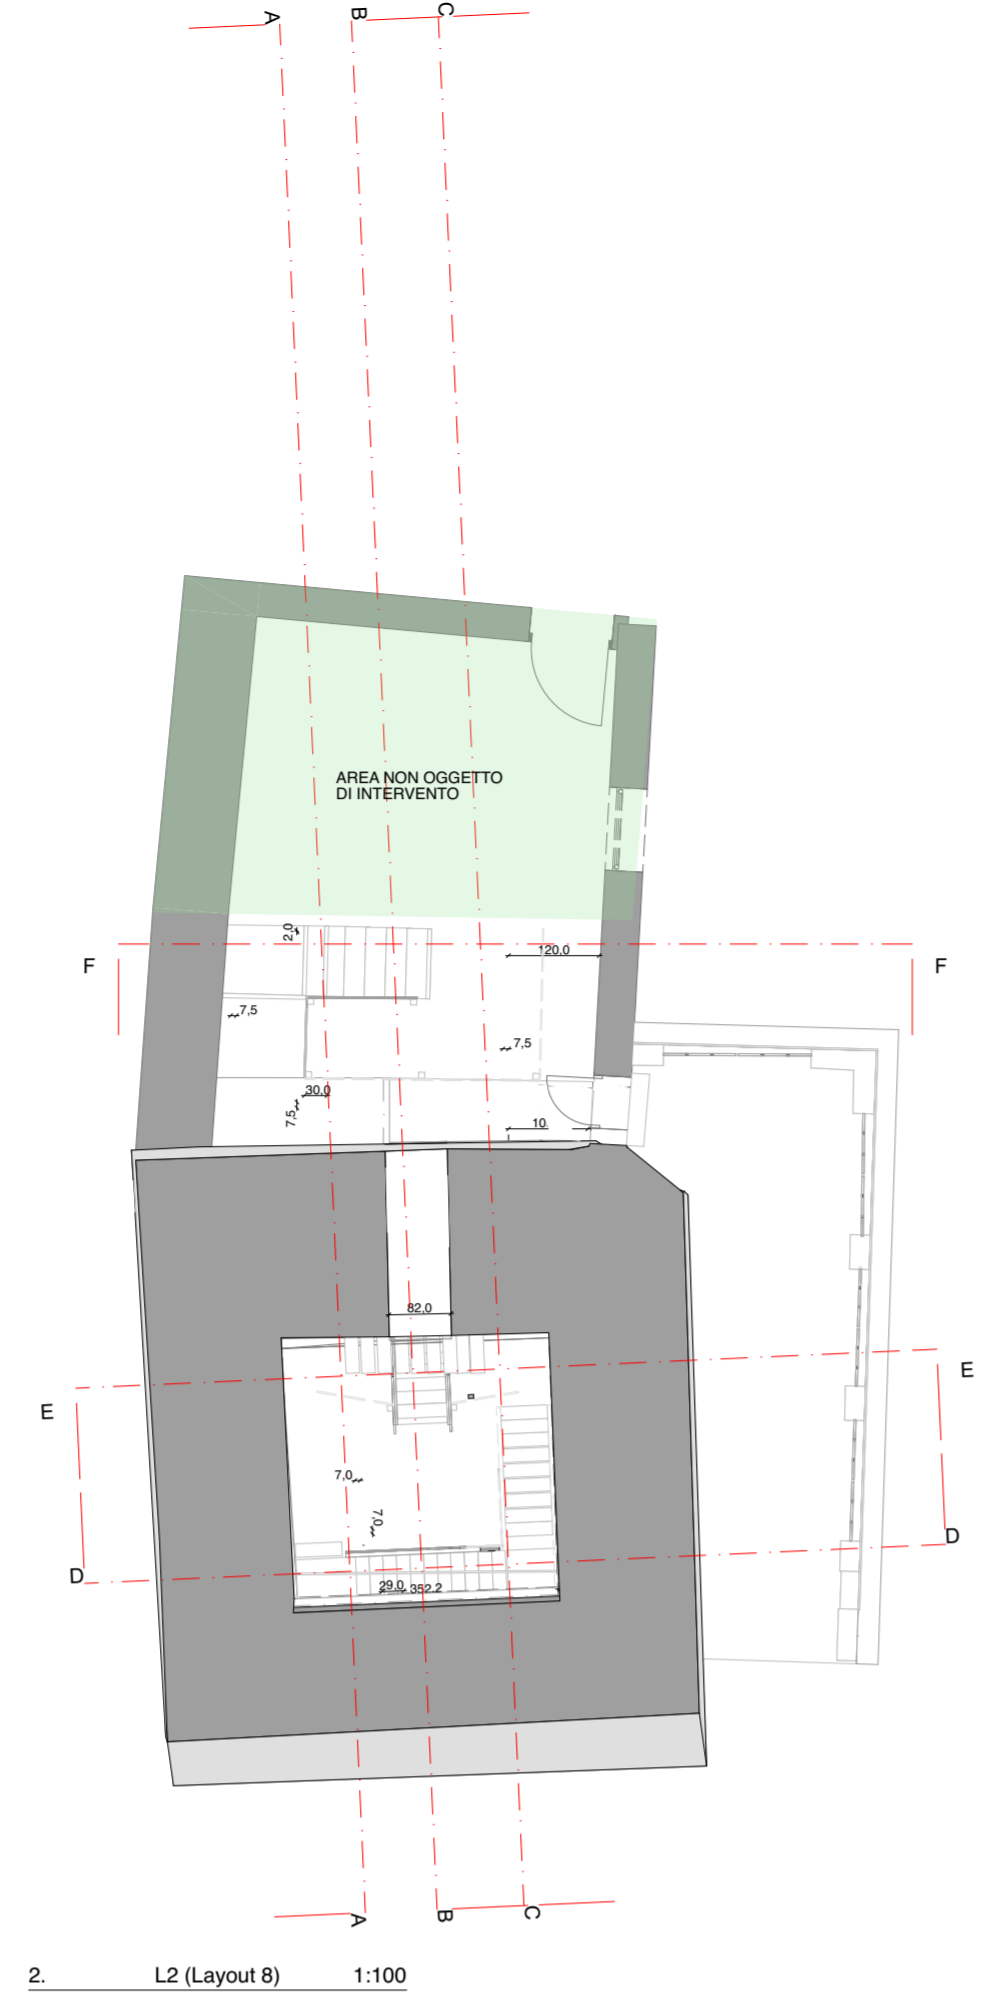


2. L2 (Layout 8) 1:100

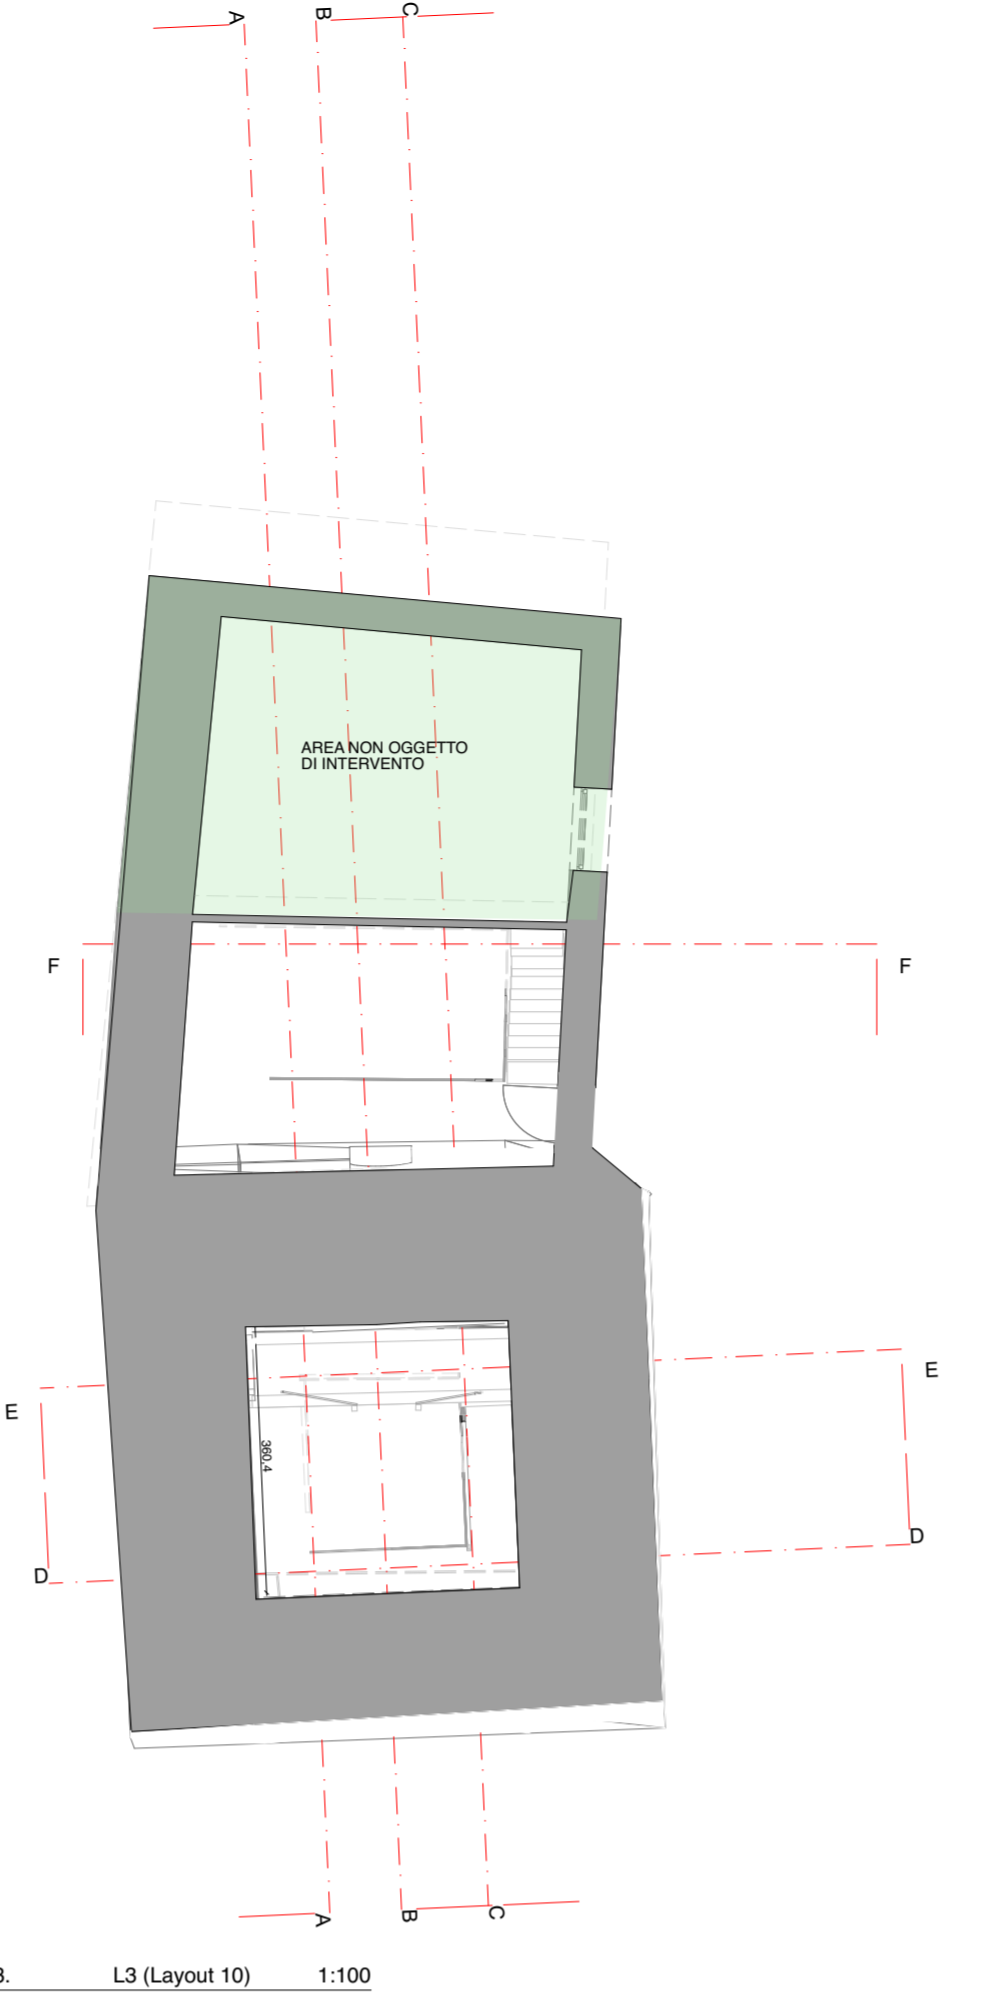


3. L3 (Layout 10) 1:100

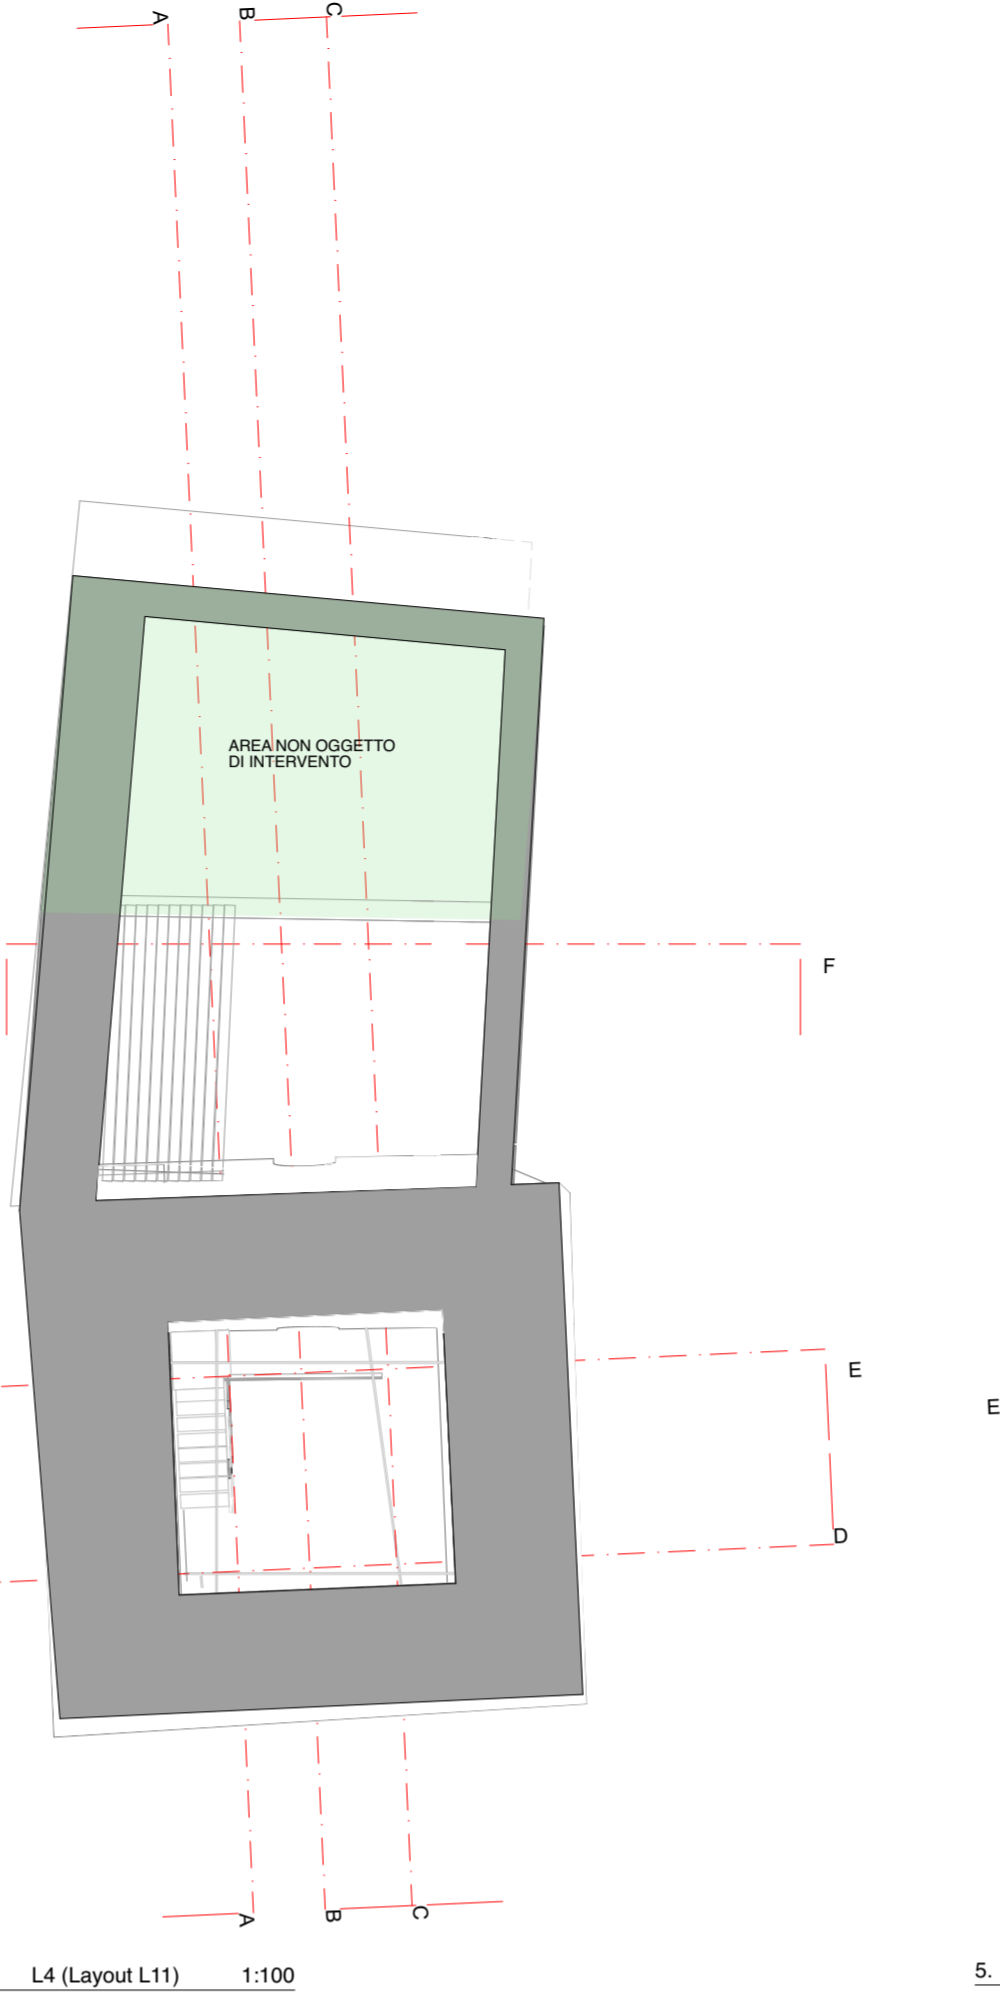


4. L4 (Layout L11) 1:100

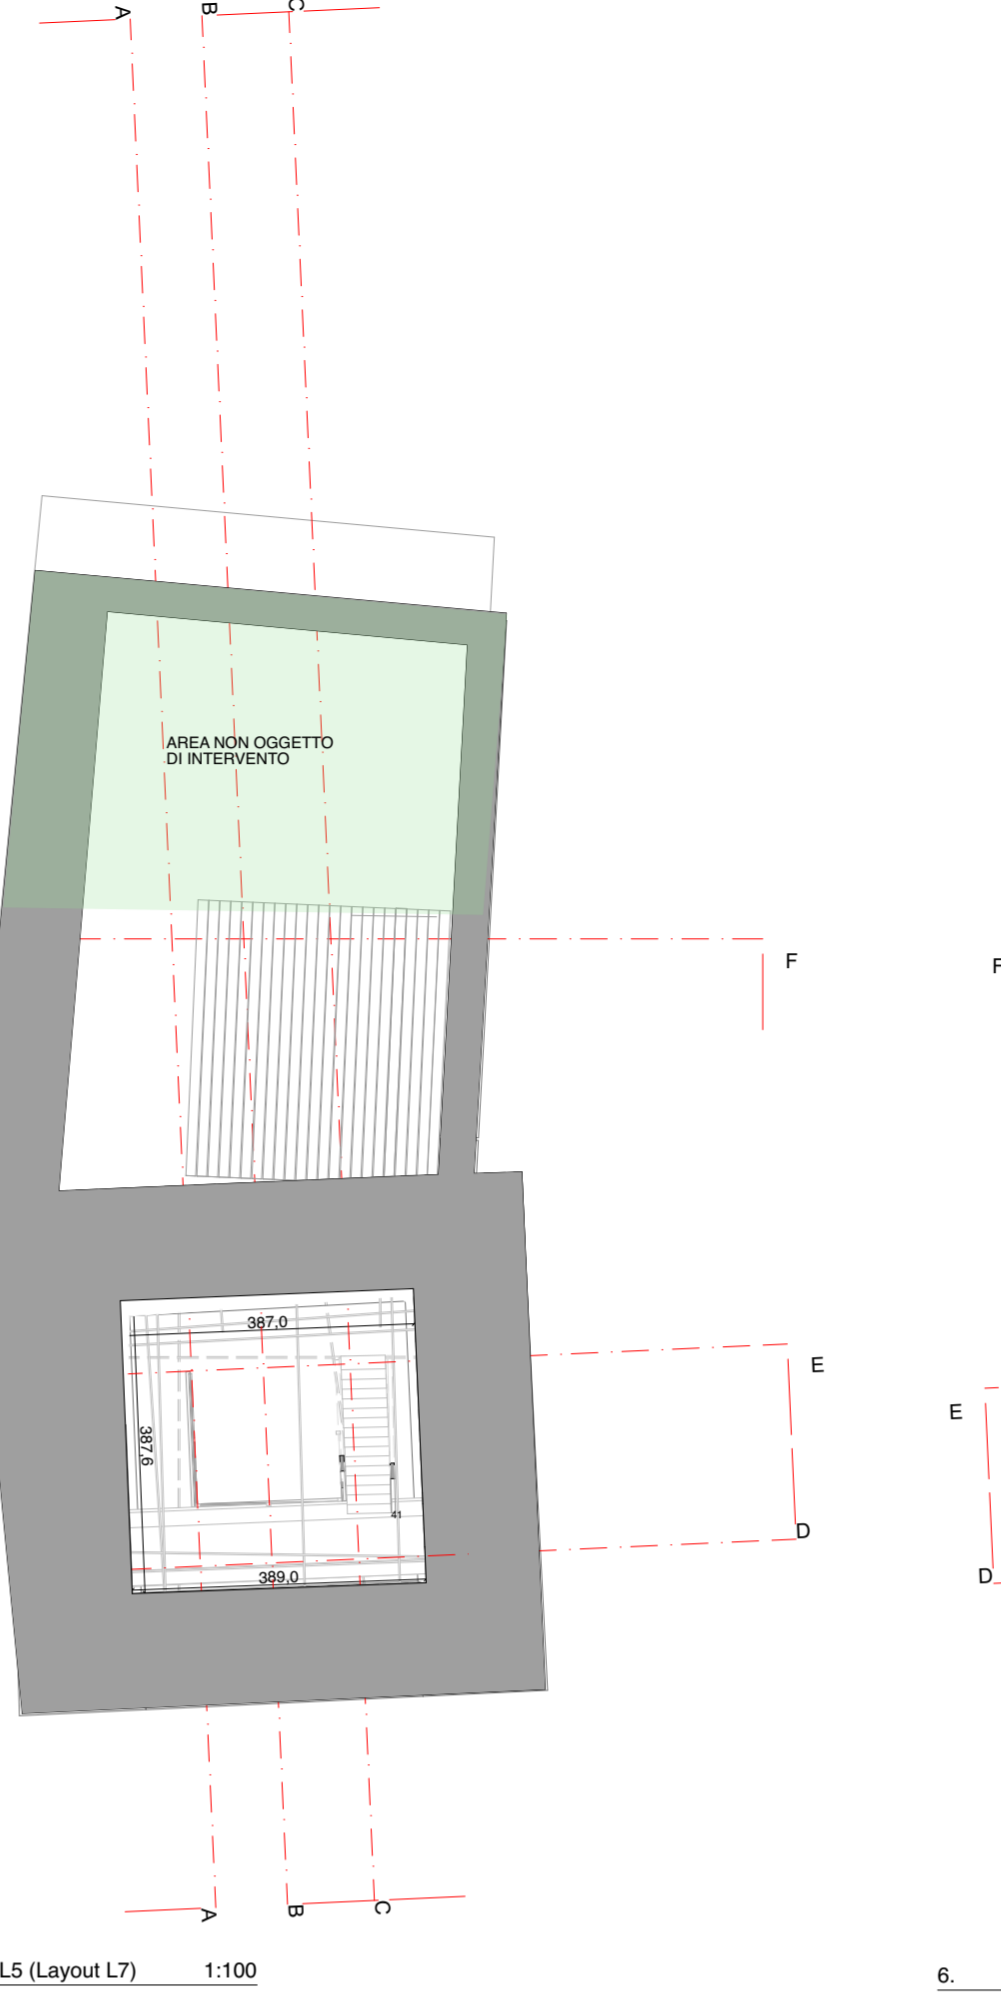


5. L5 (Layout L7) 1:100

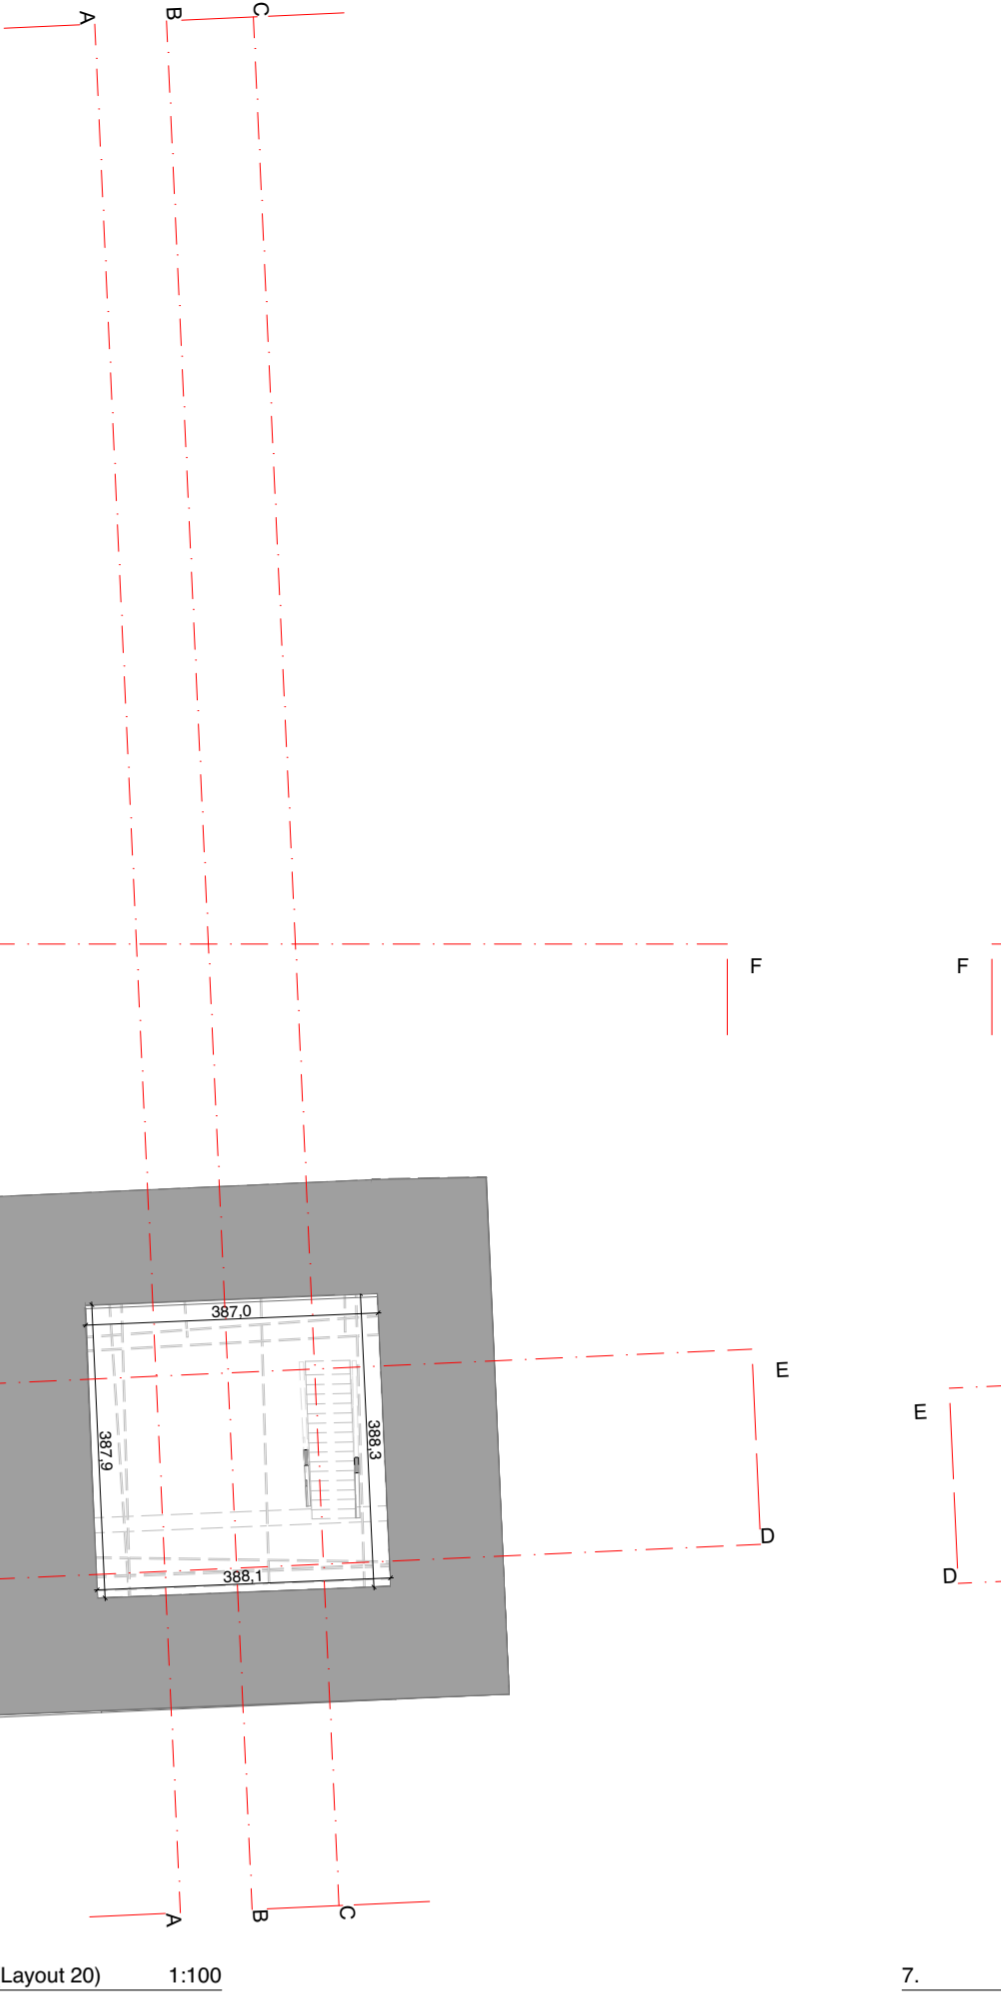


6. L6 (Layout 20) 1:100

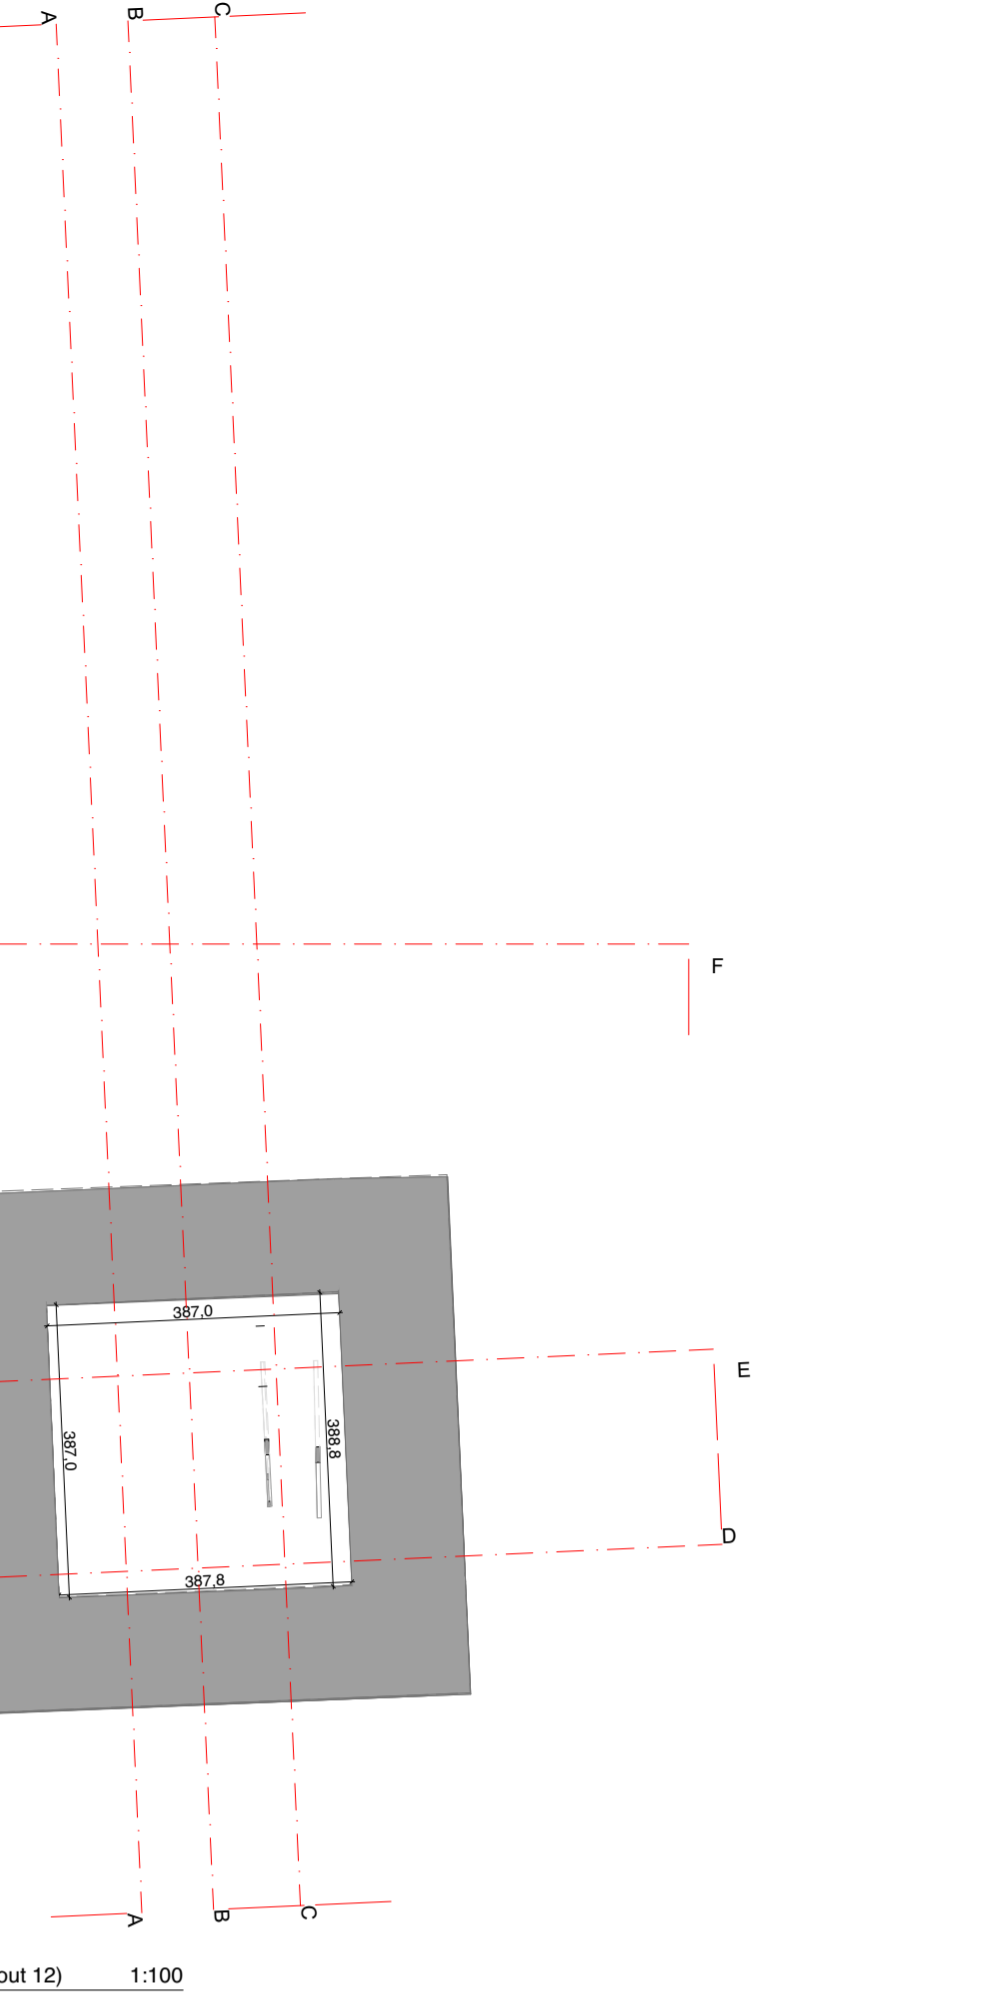


7. L7 (Layout 12) 1:100

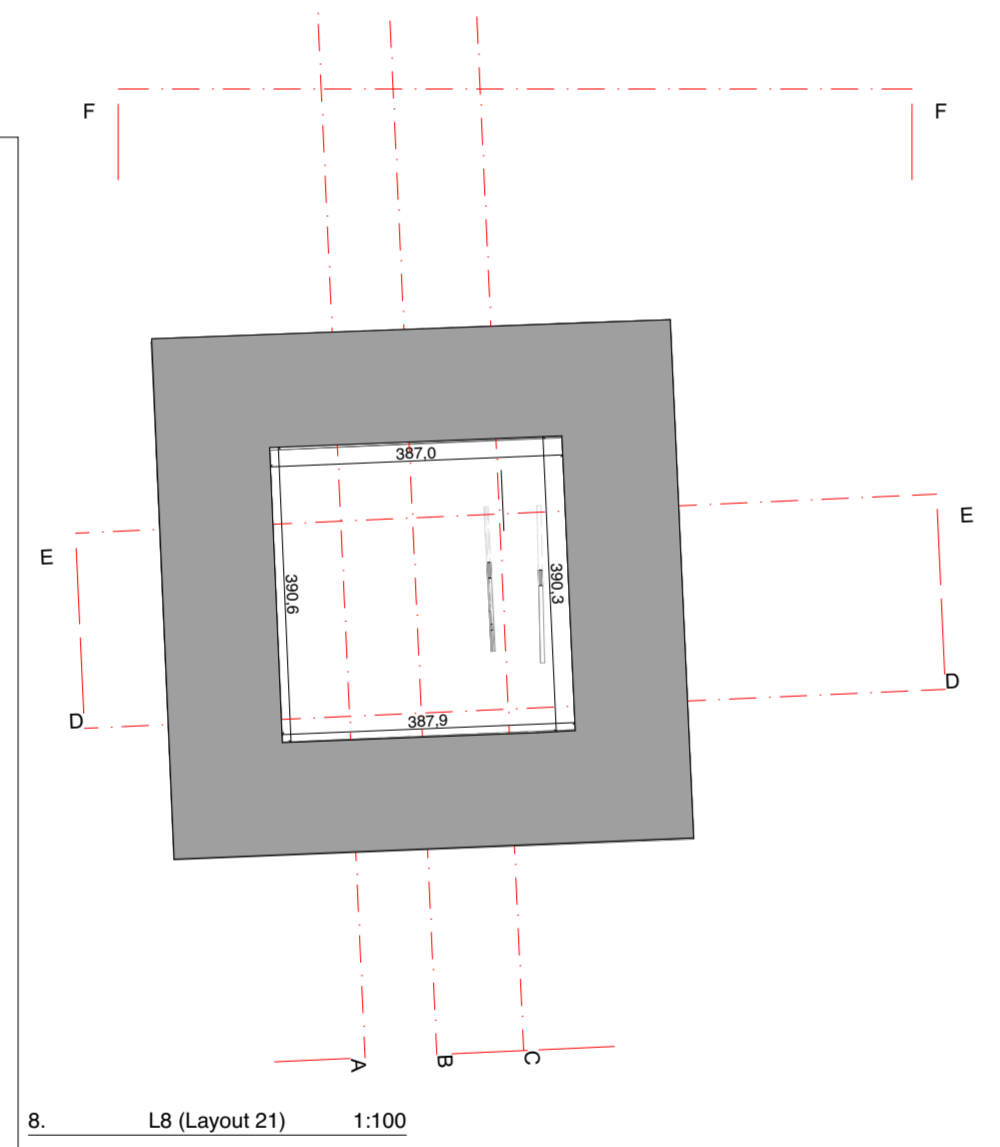


8. L8 (Layout 21) 1:100

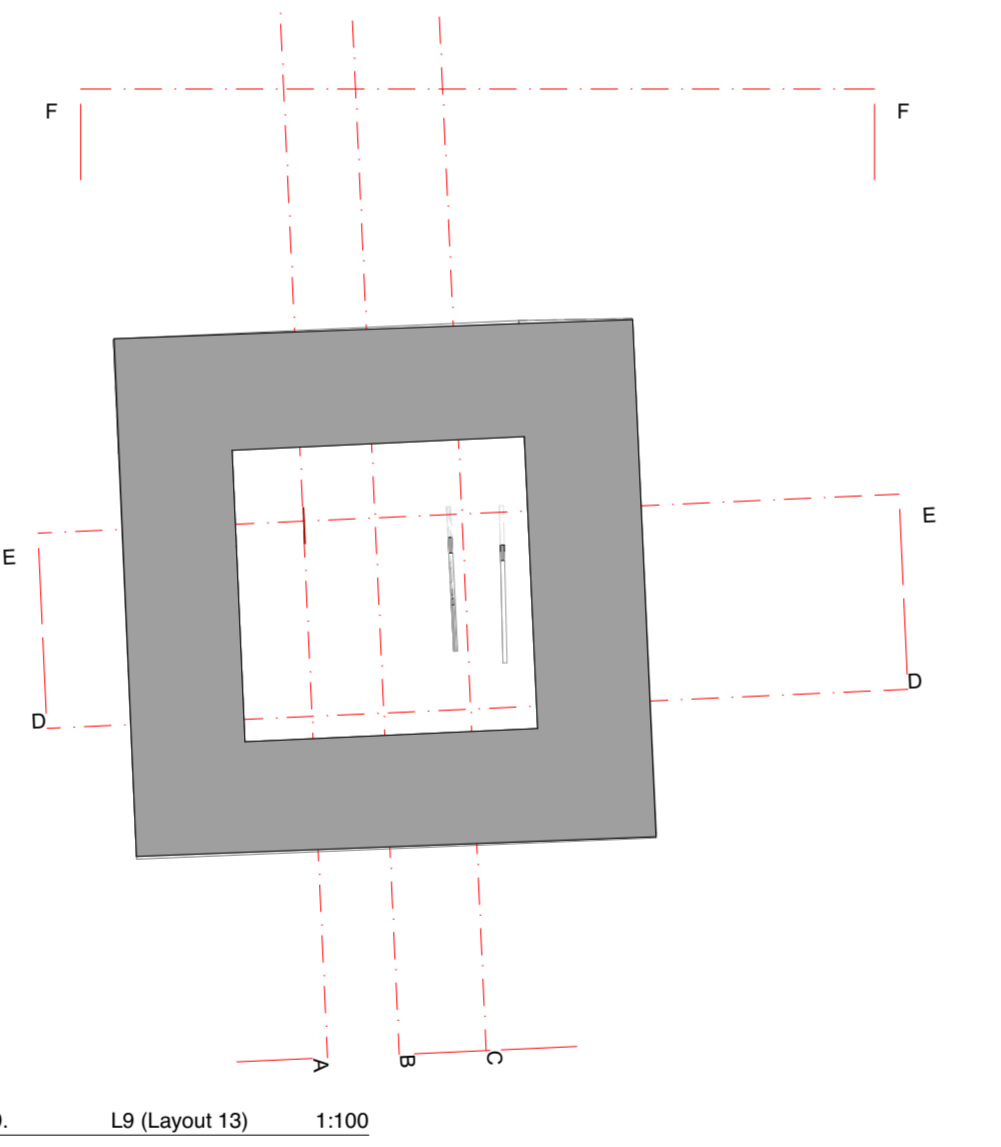


9. L9 (Layout 13) 1:100

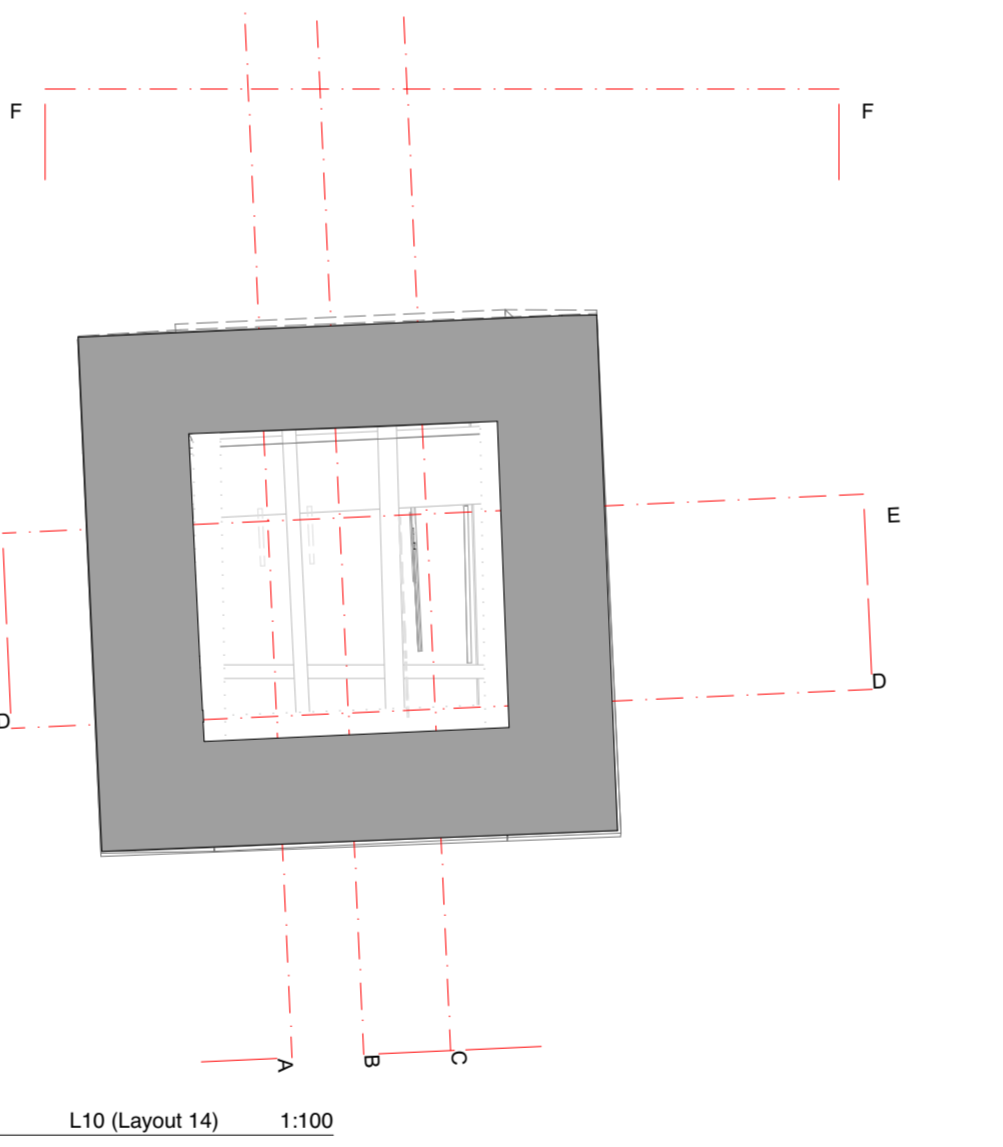


10. L10 (Layout 14) 1:100

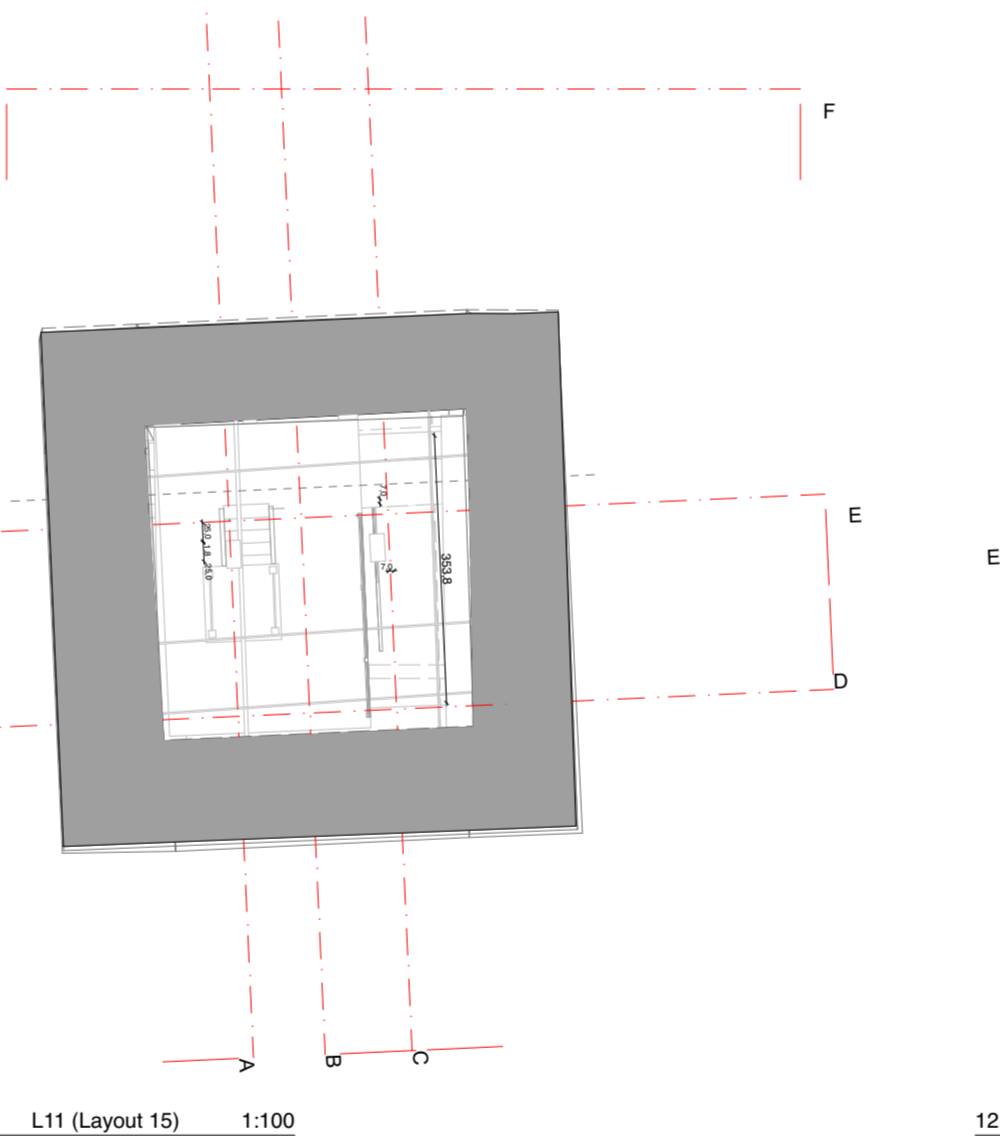


11. L11 (Layout 15) 1:100

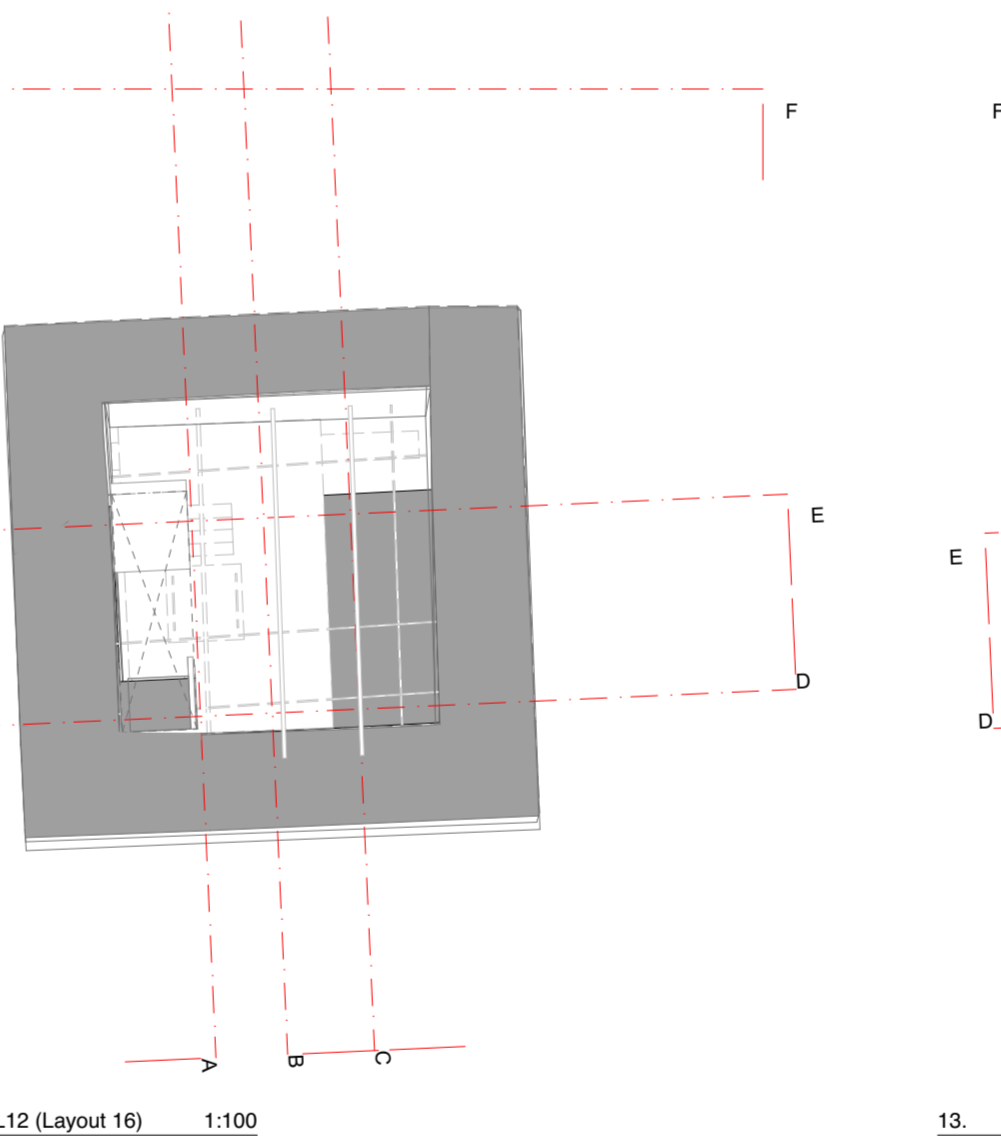


12. L12 (Layout 16) 1:100

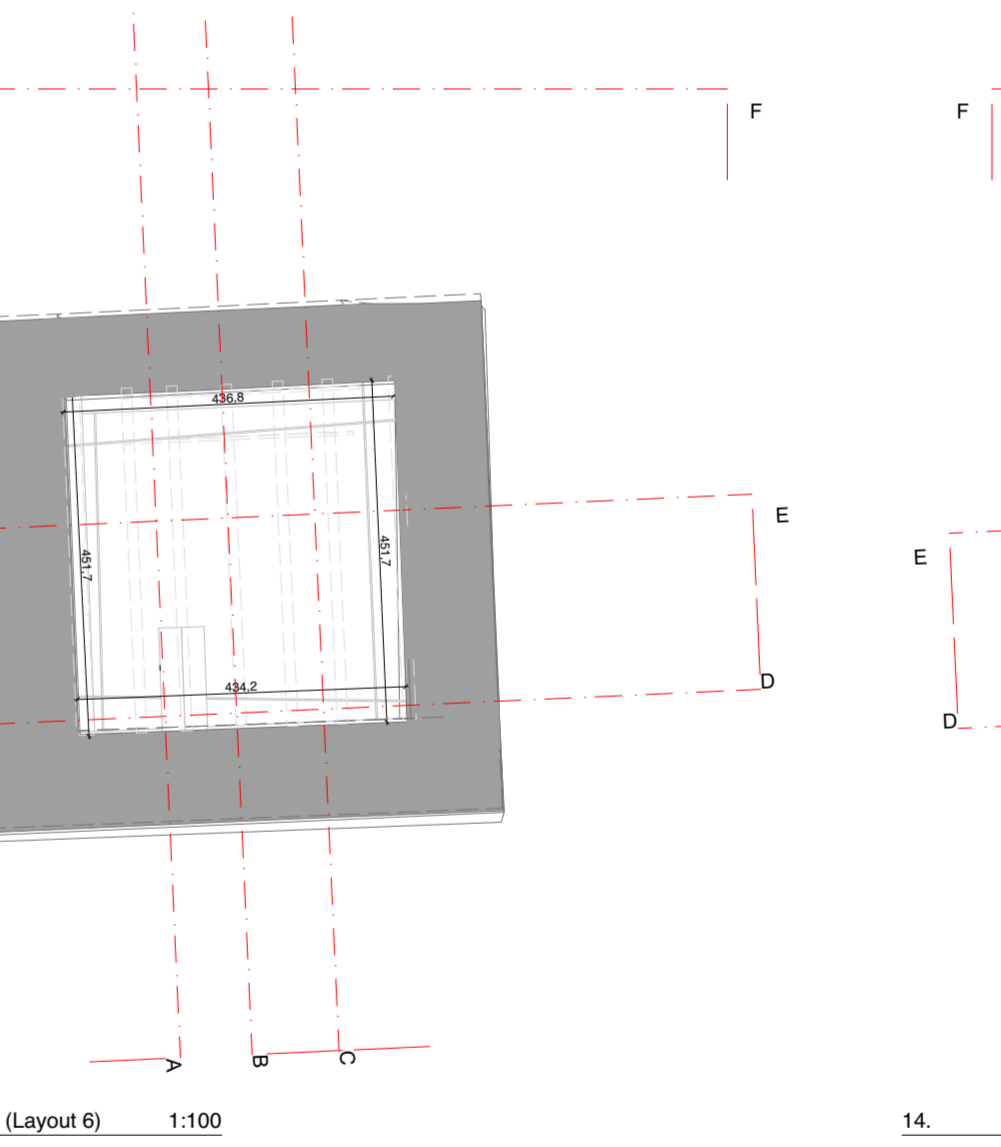


13. L13 (Layout 6) 1:100

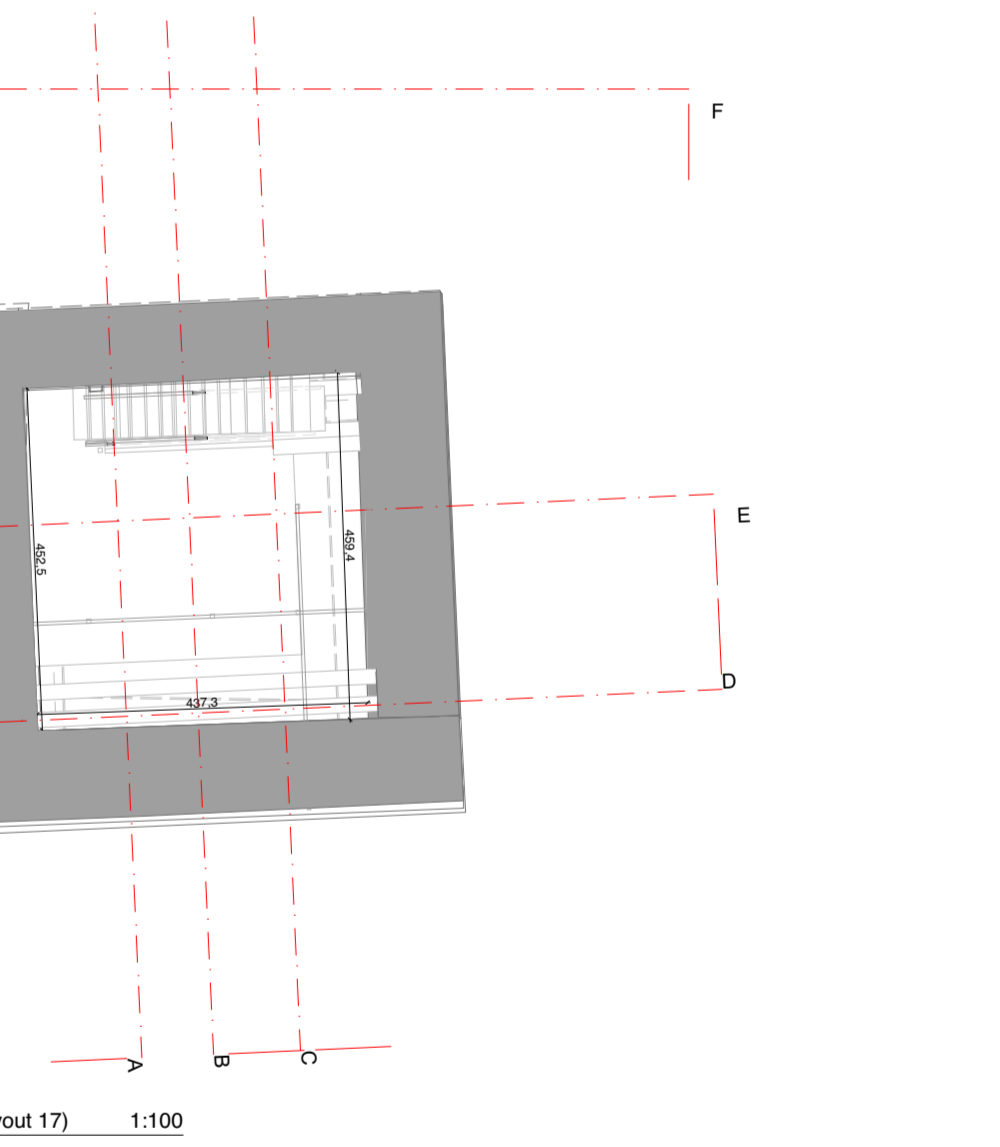


14. L14 (Layout 17) 1:100

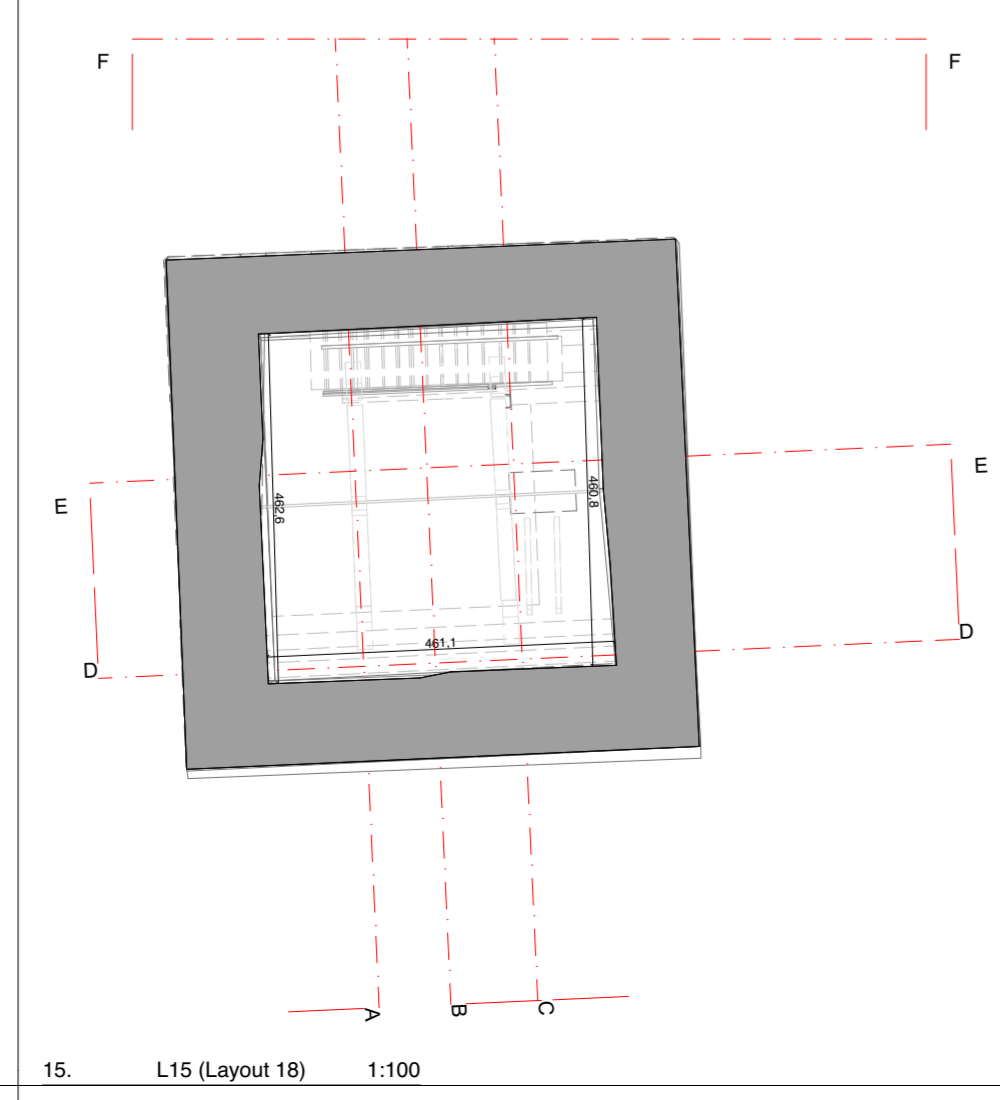


15. L15 (Layout 18) 1:100

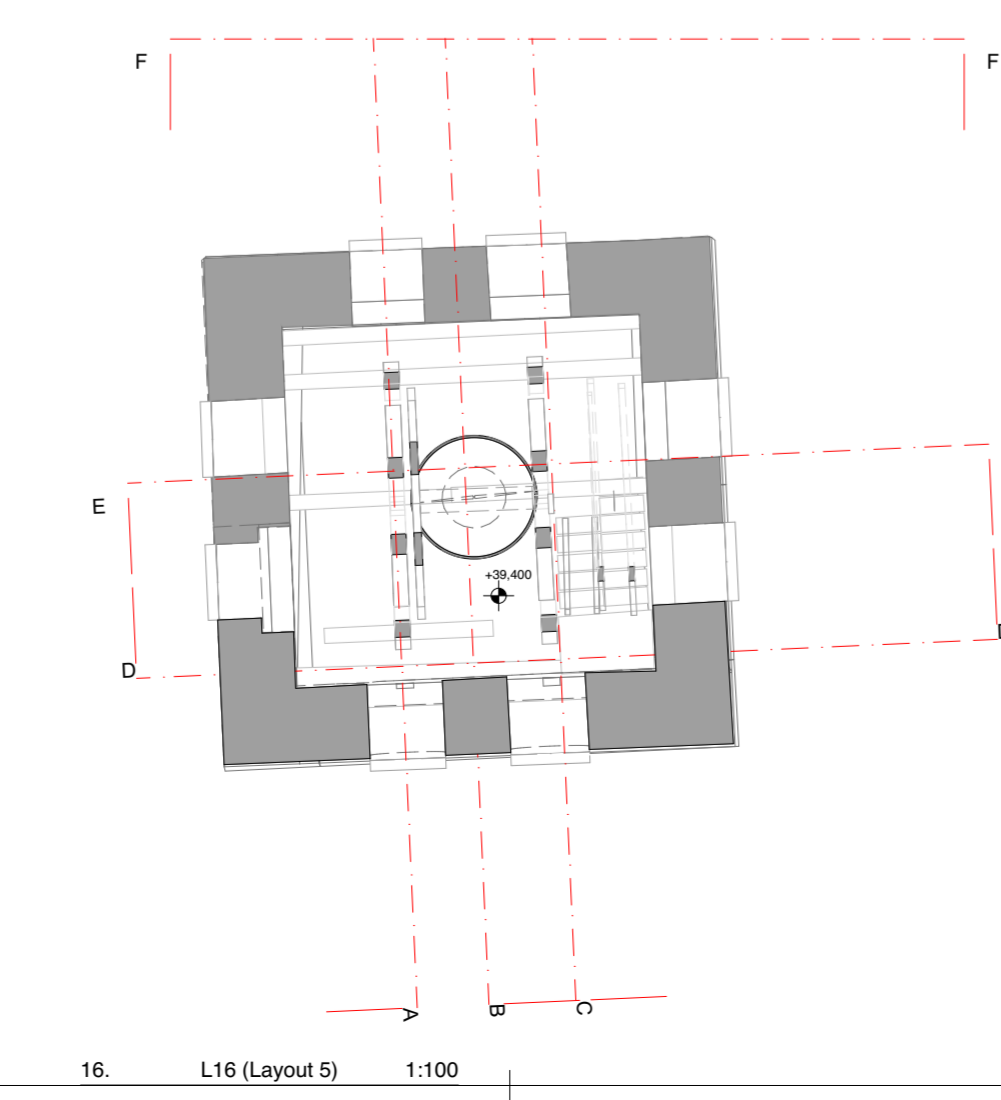


16. L16 (Layout 5) 1:100

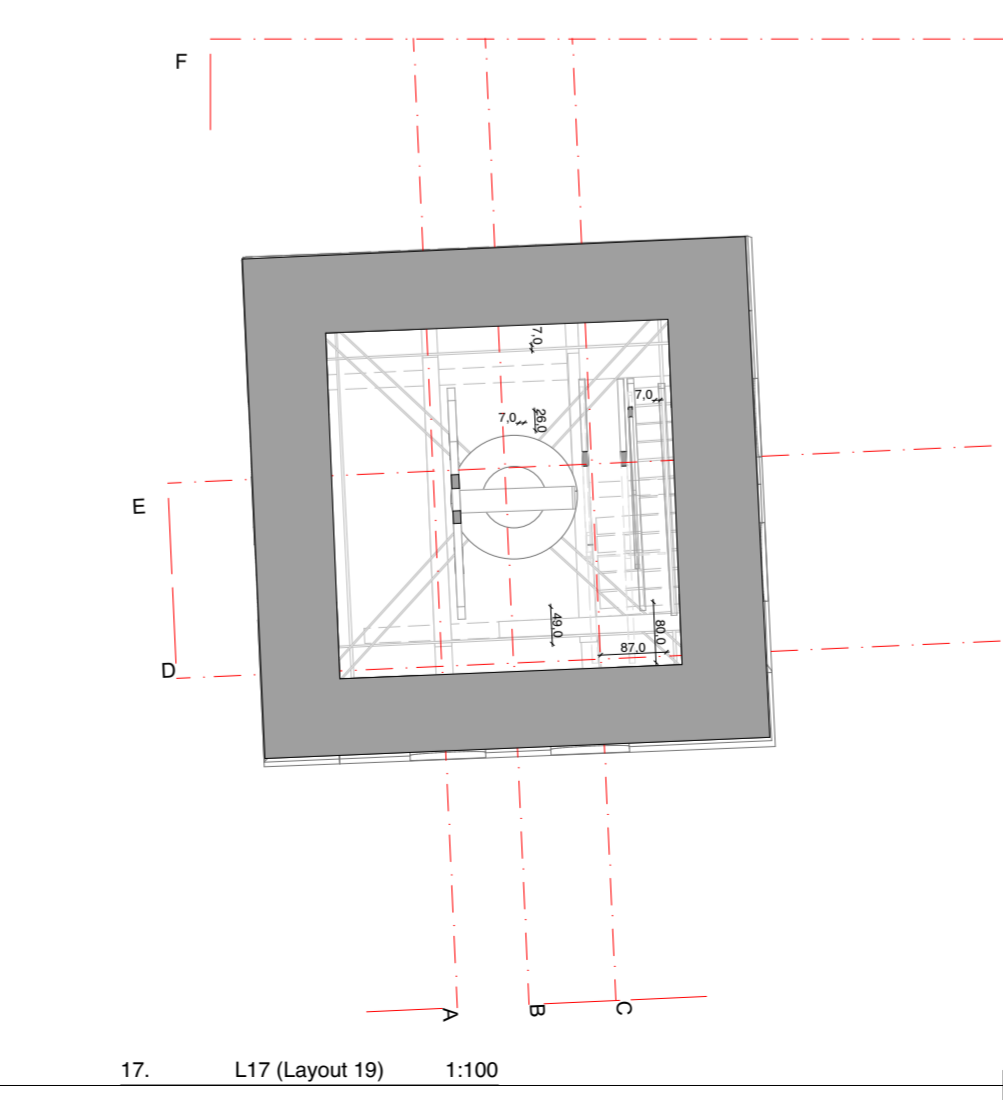


17. L17 (Layout 19) 1:100

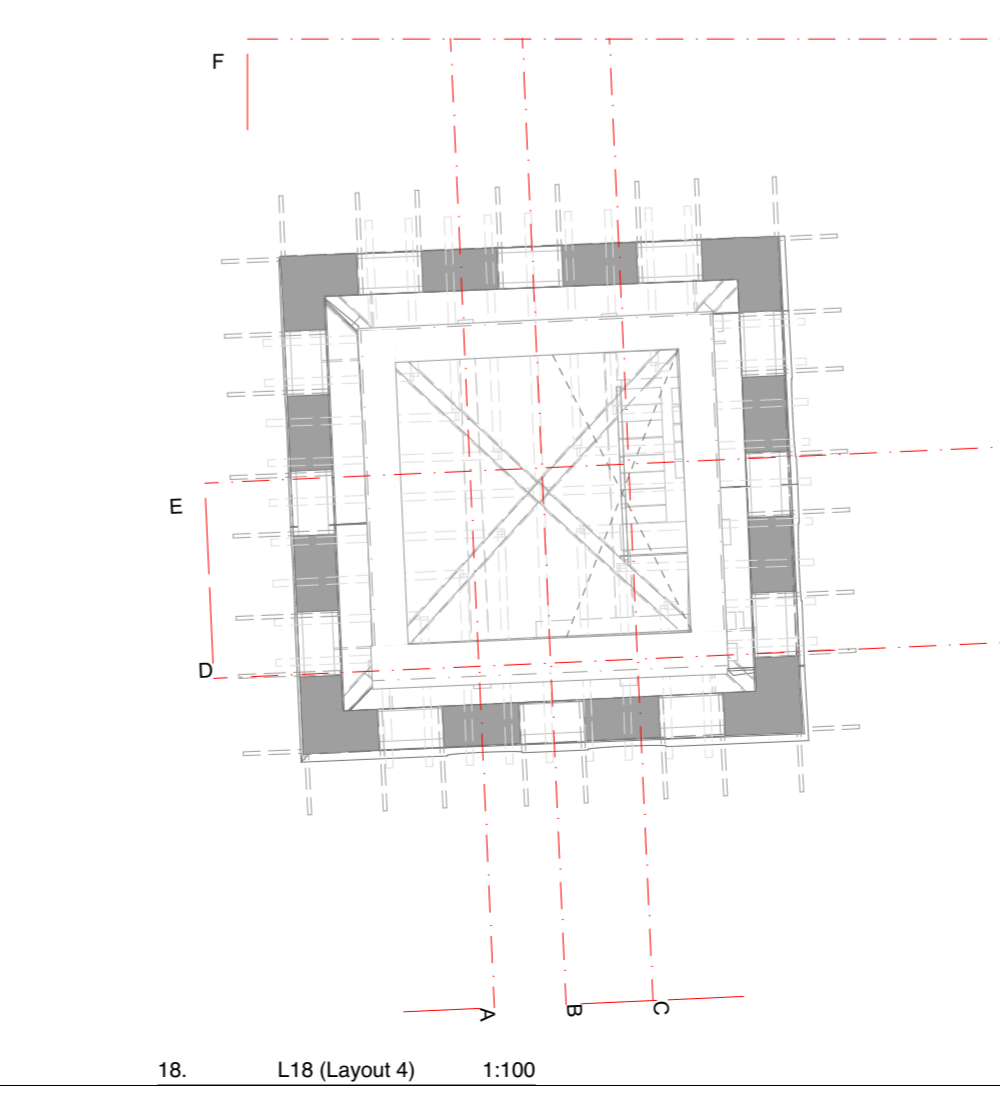

18. L18 (Layout 4) 1:100

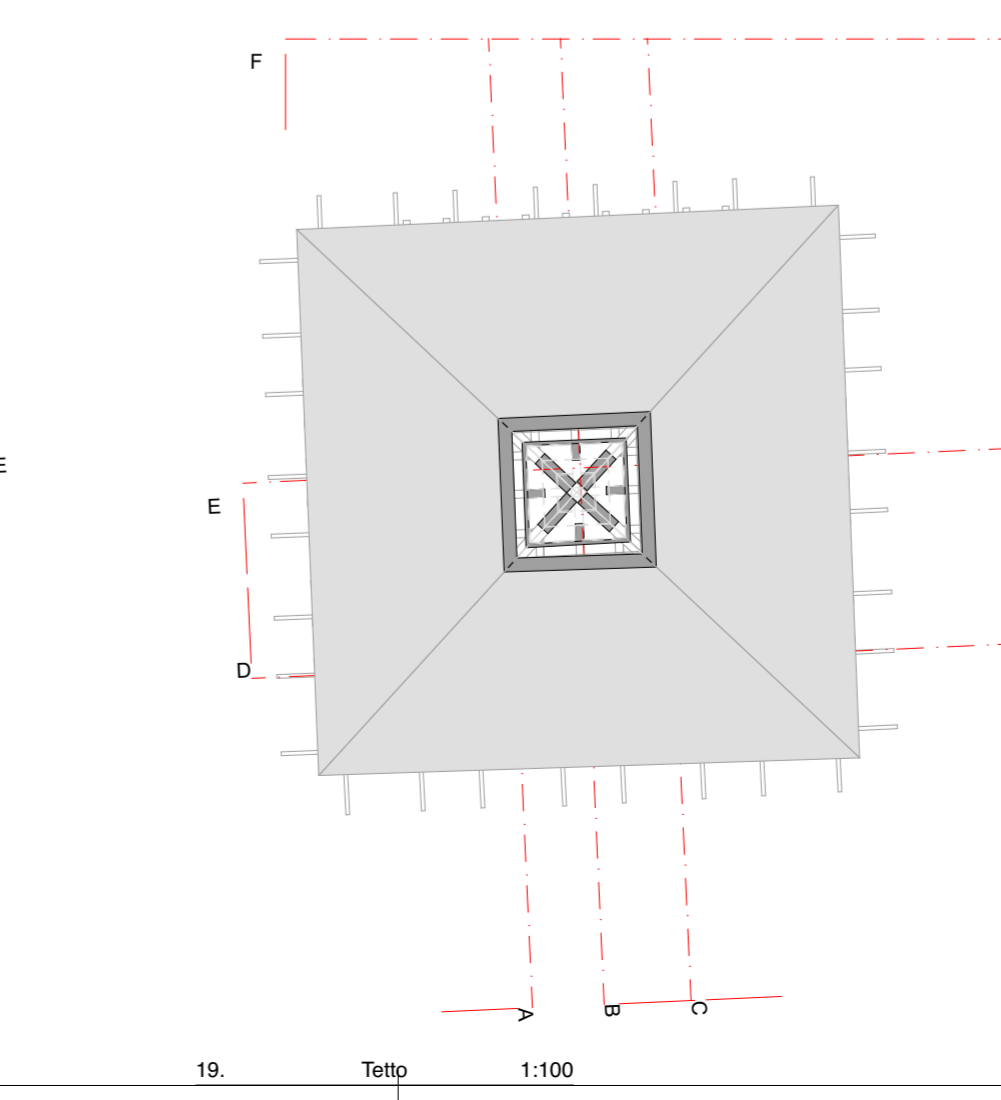

19. L19 (Layout 1) 1:100

 

20. L20 (Layout 3) 1:100



21. L21 (Layout 2) 1:100



COMUNE DI PADOVA

SETTORE LAVORI PUBBLICI

ELENCO ANNUALE ANNO 2021

PROGETTO ESECUTIVO

RESTAURO DELLA TORRE DEGLI ANZIANI

IMPORTO COMPLESSIVO: Euro 1.500.000,00

N. Progetto 2021/046 CUP H95F21001460005

APPR\_02\_Stato di Fatto - Piante CIG 9141411300

Aprile 2022 EDP\_2021/046

Progettisti Rup Capo Settore

Arch. Gianni Tommasi Arch. Domenico Lo Bosco Ing. Emanuele Nichele